

APPROVAL

TO: Frontier Communications
Att: Shellie Brown, Permit Coordinator
201 Flynn Road, Camarillo, CA 93012


DATE 05/16/2022

The Upshur County Commissioners Court offers no objections to the location on the right-of-way of your proposal to bore, trench, install FDH Pad mount, Concrete Pad, HH's and drop box for fiber placing and splicing at 2539 N. Point Pleasant Road, N. White Oak Road, Pyeatt Drive, Union Grove Cemetery Road and Caddo Road as shown by accompanying drawings and notice dated May 9, 2022.


It is expressly understood that the Upshur County Commissioners Court does not purport, hereby, to grant and right, claim, title, or easement in or upon this county road; and it is further understood that in the future should for any reason Upshur County need to work, improve, relocate, widen, increase add to or any manner change the structure of this right-of-way line, this line, if affected, will be moved under the direction of the Upshur County Engineer and shall be relocated at the complete expense of the owner. Upshur County shall be notified a minimum of 48 hours prior to the beginning of any work.

All work on the county right-of-way shall be performed in accordance with the County Engineer's instructions. The installation shall not damage any part of the highway and adequate provisions must be made to cause minimum inconvenience to traffic and adjacent property owners. Special specifications for placing this line are as follows:

1. All ground lines are to be installed a minimum of 36 inches below the flowline of the adjacent drainage or borrow ditch.
2. All excavations within the right-of-way and not under surfacing shall be backfilled by tamping in 6 inch horizontal layers. All surplus material shall be removed from the right-of-way and the excavation finished flush with surrounding natural ground.
3. Lines crossing under surfaced roads and under surfaced cross roads within the right-of-way shall be placed by boring. Boring shall extend from crown line to crown line.
4. All lines under roads carrying pressure in excess of 50 psi shall be enclosed in satisfactory casing extending from right-of-way line to right-of-way line. Pipe used for casing may be of any type approved by the County Engineer and shall be capable of Supporting the load of roadbed and traffic and shall be so constructed that there will be no leakage of any matter through the casing for its entire length. Inside diameter of casing shall be at least 2 inches greater than the largest outside diameter of carrier pipe, joint or couplings. (Encasement is not required on lines installed 48 inches or greater below flowline.)
5. All lines, where practicable, shall be located to cross roadbed at approximately right angles thereto. No lines are to be installed under or within 50 feet of either end of a bridge unless approved by the County Engineer in writing. No lines shall be placed inside any culvert or within 10 feet of the closest point of same.
6. Parallel lines will be installed as near the right-of-way lines as is possible and no parallel line will be installed in the roadbed or between the drainage ditch and roadbed unless approved by the County Engineer in writing.
7. Overhead lines will have a minimum clearance of 18 feet above the road surface at point of crossing.
8. Operations along roadways shall be performed in such a manner that all excavated material be kept off the pavements at all times, as well as all operating equipment and materials. Do not use equipment or installation procedures which will damage any road surface or structure. The cost of any repairs to road surfaces, roadbed, structures or other right-of-way features as direct result of this installation will be borne by the owner of this line.
9. Barricades, warning signs, lights and flagmen, when necessary, shall be provided by the contractor or owner. One half of the traveled portion of the road must be open to traffic at all times. All traffic control shall be in accordance with the requirements of the current version of the Texas MUTCD.
10. Utility company shall install adequate erosion control measures for any excavation work being performed.

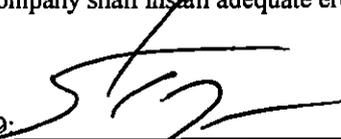APPROVED: 
County Engineer

APPROVED: _____
Chairperson, Upshur County Commissioners Court
Revised 11/30/10

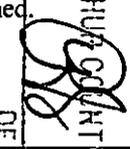FILED
TERRI ROSS
COUNTY CLERK
2022 MAY 16 PM 12:44
BY: 
UPSHUR COUNTY COMMISSIONERS COURT
DEPT. 11

**NOTICE OF PROPOSED INSTALLATION
PIPE AND/OR UTILITY LINES**

**TO: UPSHUR COUNTY COMMISSIONERS COURT
c/o UPSHUR COUNTY ENGINEER
UPSHUR COUNTY ROAD & BRIDGE DEPARTMENT
P. O. BOX 730
Gilmer, TX 75644**

DATE:

EXPIRES: _____

Formal notice is hereby given that _____ proposes to bore a _____ line within the right-of-way of County Road _____ as follows:

2539 N Point Pleasant Road, N White Oak Rd, Pyeatt Dr., Union Grove Cemetary Rd and Caddo Rd

Frontier Communications requests permission to bore 15,125' of (1)-1.25" duct, 907' of (2)-1.2" duct and 207' of (3)-1.25" duct; trench 4' of (1)-4" duct; Install (1) New Pad Mount FDH 288, (1) new 20"x40"x6" Concrete Pad (1) New 3'x3' HH (23) New 11"x11"x16" Drop Box (41) New 17"x30" HH's (12) New 2'x3' HH's for Fiber Placing and Splicing. ****5291575****

The location and description of the proposed line and appurtenances is more fully shown by three copies of drawings attached to this notice. The line will be constructed and maintained on the County right-of-way as directed by the County Engineer in accordance with current Upshur County specifications.

Construction of this line will begin on or after the 29th day of June, 2022 and will be completed within 90 days of the date of approval.

Firm Frontier Communications
By Shellie Brown
Title Permit Coordinator
Address 201 Flynn Road, Camarillo CA 93012

- NOTE:**
1. This form to be submitted in triplicate for each proposed installation.
 2. The permit shall be in effect until the utility line is removed from the right of way.
 3. Inform the County Engineer if work is not completed within this time.

FRONTIER COMMUNICATION

CONSTRUCTION SPECIFICATIONS

1. Contact Frontier Engineer CORY RIGGS at (310) 210-9882 sixty (60) days prior to need of service in order to confirm compliance, order materials, and schedule work forces. NOTE: FRONTIER COMMUNICATIONS, INCORPORATED, RESERVES THE RIGHT TO REFUSE ANY CONDUIT, PULL BOXES, MANHOLES, OR UTILITY BOXES THAT DEVIATE FROM PLANS AND SPECIFICATIONS.
2. All conduit riser bends to have a minimum thirty-six (36) inch radius.
3. All horizontal ninety (90) degree bends shall have a minimum radius of 12.5 feet and all vertical ninety (90) degree bends shall have a minimum radius of three feet. No more than two ninety (90) degree horizontal bends shall be placed in any single run unless otherwise specified. Contact the Frontier engineer concerning any required deviations.
4. All conduit must be proven using a mandrel no less than a 1/2" smaller than the conduit placed. Wall to wall measurements must be taken with a measured tape and a 3/8" polypropylene pull rope in each duct. An accurate wall to wall measurement of conduit placed must be as-built on an approved Frontier construction plan. A copy of the as-built conduit work order must be provided to the Frontier Inspector assigned to your project.
5. Place weatherproof caps on all terminated conduits.
6. Approved plastic conduit (PVC Sch. 40, TYPE-C or HDPE (2") is to be used in underground construction unless otherwise specified.
7. Conduit terminated on a pole must be PVC Sch. 80. Location of riser on pole will be called out by engineering on the construction plan.
8. Conduit placed in same trench with primary power conduit must be separated by a minimum of twelve (12) inches of well-packed sand or three inches of concrete, and have a minimum of thirty-six (36) inches of cover when placed behind curb face. All street crossings and conduits placed in the driven portion of the roadway must have a minimum of forty-eight (48) inches of cover to top of pipe. CONTACT THE FRONTIER INSPECTOR 48 HOURS BEFORE TRENCHING AND UPON COMPLETION OF YOUR SUBSTRUCTURES TO SCHEDULE THE FINAL INSPECTION.

**PERMITTING AGENCY:
CITY OF GLADEWATER**

PICK UP POINT:
NEW HH

PATH FOOTAGE:
BORE = 16239'
TRENCH = 4'


MATERIALS:
(1) NEW PAD MOUNT FDH 288
(1) NEW 20"X40"X6" CONCRETE PAD
(1) NEW 3'X3' HH
(23) NEW 11"X11"X16" DROP BOX
(41) NEW 17"X30" HH
(12) NEW 2'X3' HH
4' OF (1)-4" DUCT
16125' OF (1)-1.25" DUCT
907' OF (2)-1.25" DUCTS
207' OF (3)-1.25" DUCTS



**Know what's below.
Call before you dig.**

CONSTRUCTION PACKAGE

**FDH - 2539 NORTH POINT PLEASANT RD
NORTH POINT PLEASANT RD & PYEATT DR
GLADEWATER, TX 75647**

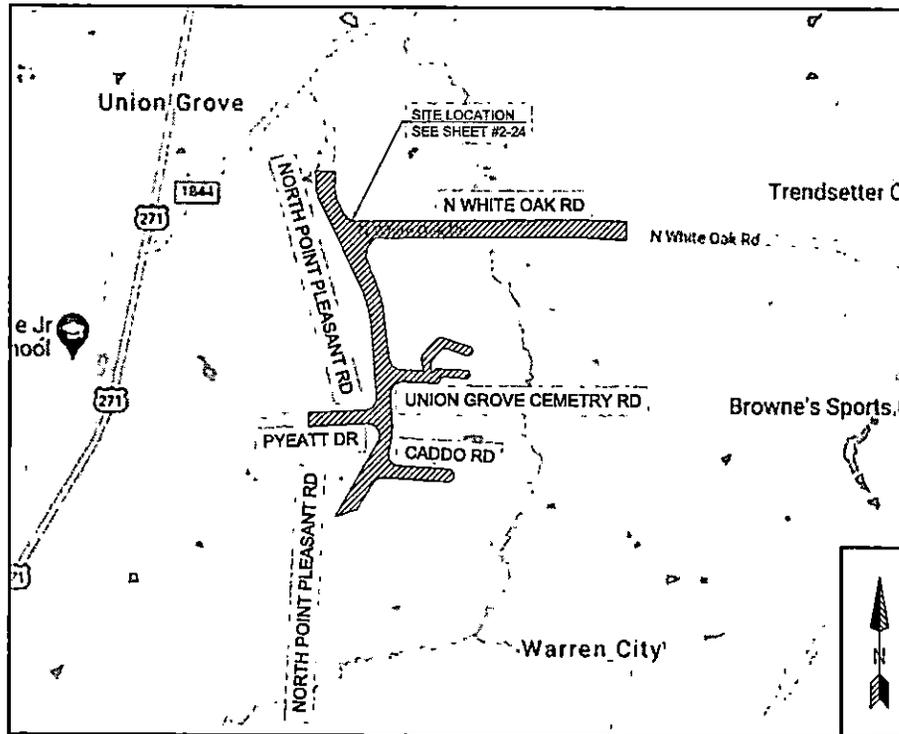

**VICINITY MAP
NTS**

-HDPE AND PVC FOOTAGES DO NOT INCLUDE SWEEPS
-ACTUAL FOOTAGES OF HDPE AND PVC WILL BE NEEDED TO ORDER MATERIALS. PLEASE INCLUDE MEASURED TAPE IN ALL PVCS.
-FRONTIER INSPECTOR SHALL BE PRESENT ON SITE WHEN CONTRACTOR NEEDS TO ACCESS ANY EXISTING FRONTIER FACILITY.

ABBREVIATIONS

BLDG	BUILDING	PED	PEDESTAL (UTILITY)
CL	CENTER LINE	PVC	POLYVINYL CHLORIDE
CONC	CONCRETE	P/L	PROPERTY LINE
CSW	CONCRETE SIDEWALK	RR	RAILROAD
DWY	DRIVEWAY	RAW	RIGHT OF WAY
EOC	EDGE OF CURB	SL	STREET LIGHT
EOP	EDGE OF PAVEMENT	W-BLDG	WALL TO BUILDING
ETW	ETW LINE	W-P	WALL TO POLE
HH	HANDHOLE	W-W	WALL TO WALL
MH	MANHOLE	P.U.E	PUBLIC UTILITY EASEMENT
NTS	NOT TO SCALE	C/G	CURB & GUTTER

LEGEND

	New Trench
	New Bore
	Existing Gas
	Existing Water
	Existing Telephone
	Existing Sewer
	Existing Storm Drain
	Existing Electric
	Existing Manhole
	Existing Handhole (2'x3' or 17'x30')
	DSLAM
	X-CONNECT
	POWER PEDESTAL
	TELCO PEDESTAL
	3' X 5' PULL BOX
	POLE


Frontier COMMUNICATIONS

JOB ID: 5291575 DATE: 05/09/2022

TITLE: FDH - 2539 NORTH POINT PLEASANT RD
STREET ADDRESS: 2539 NORTH POINT PLEASANT RD
CITY/STATE: GLADEWATER, TX 75647 (UPSHUR COUNTY)
FTR ENGINEER: CORY RIGGS (310) 210-9882
FTR INSPECTOR: JAMES WEST (972) 578-3224

DESIGNED BY: CHC CONSULTING
DRAWN BY: CHC CONSULTING


EST. #: SHEET#: 1 OF 25

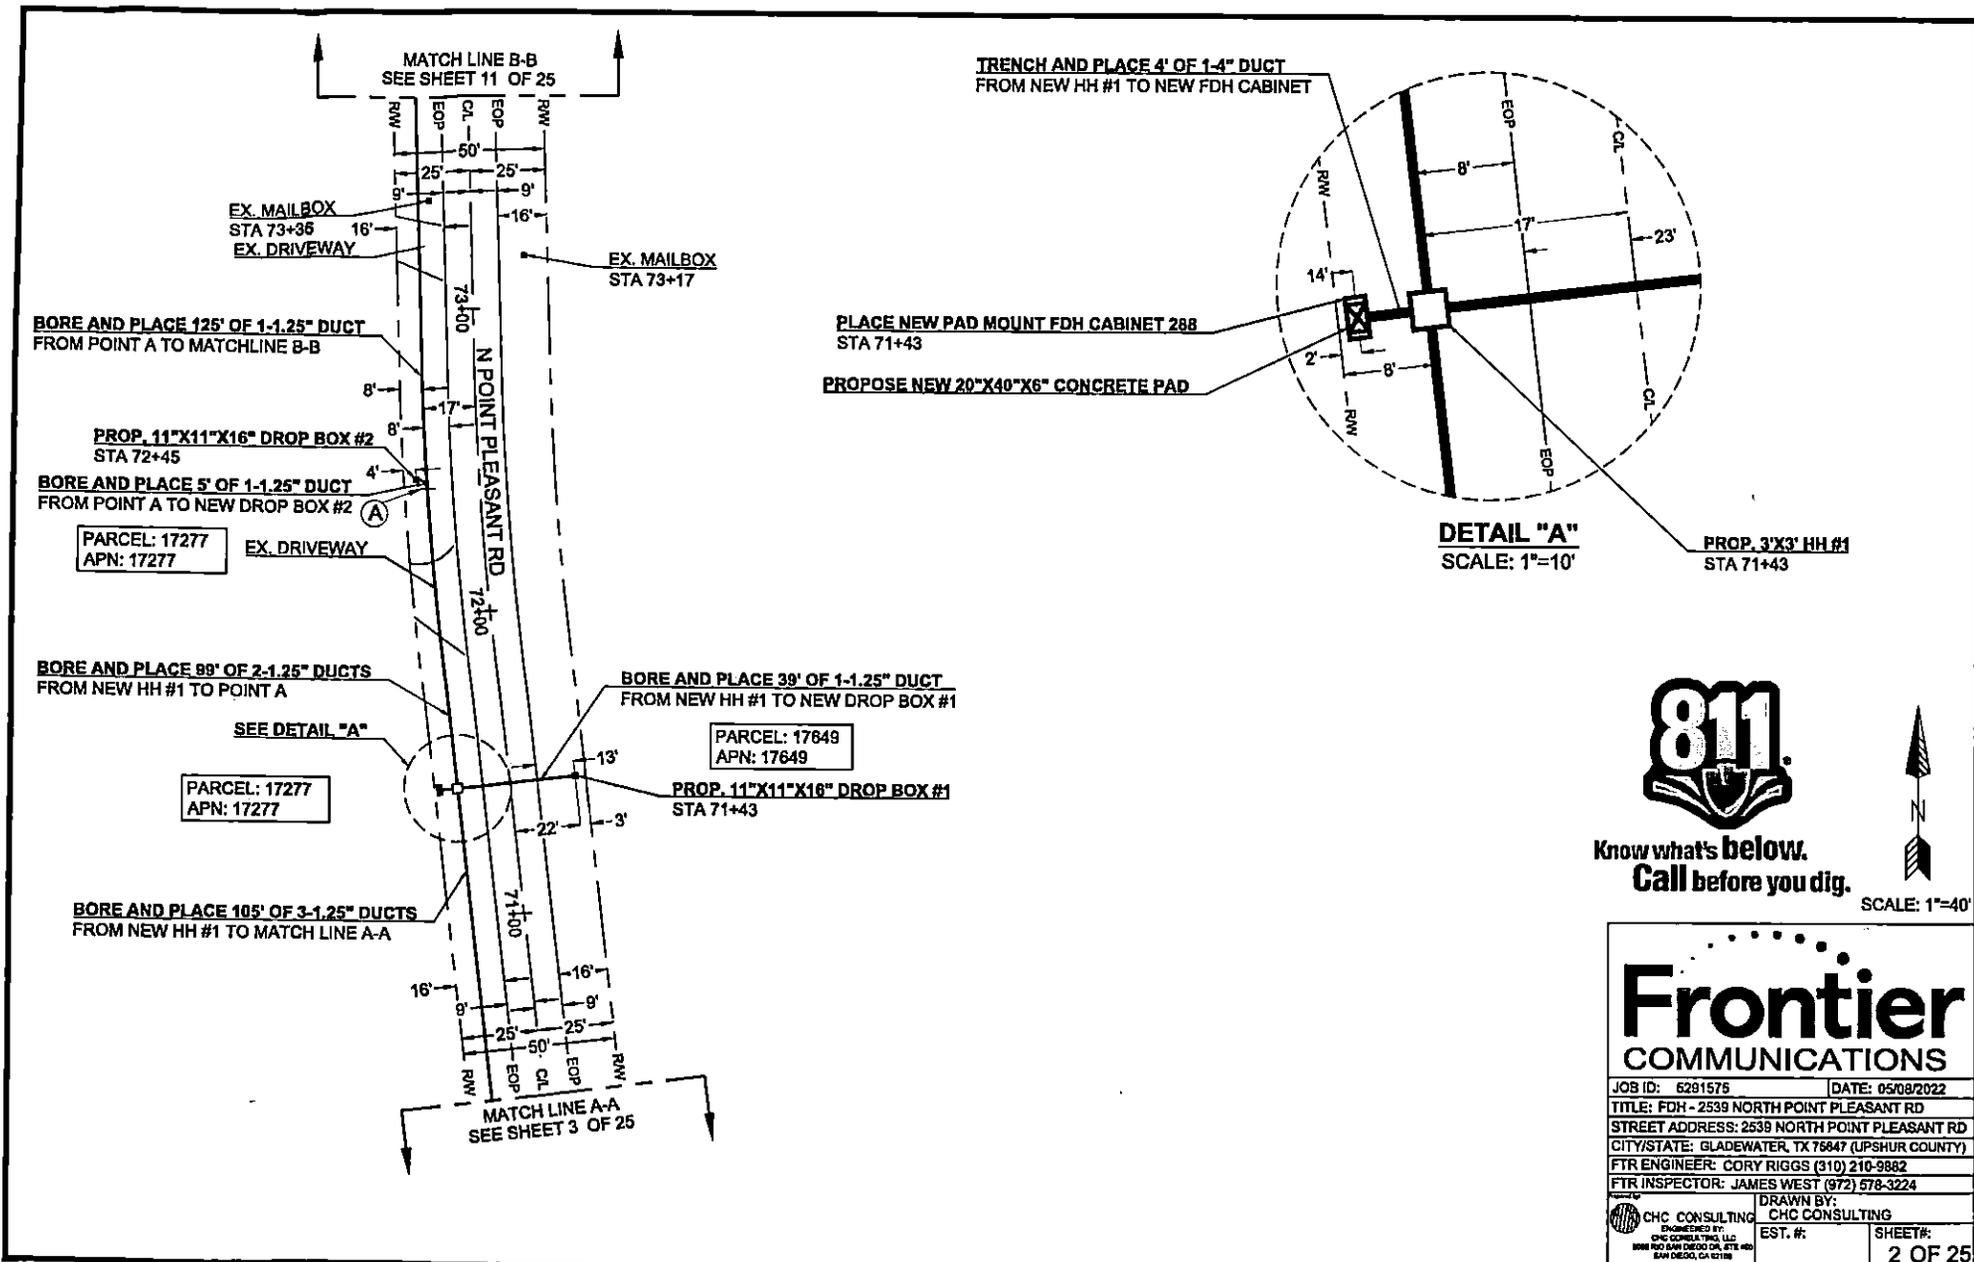

TRENCH AND PLACE 4' OF 1-4" DUCT FROM NEW HH #1 TO NEW FDH CABINET

PLACE NEW PAD MOUNT FDH CABINET 288 STA 71+43

PROPOSE NEW 20"X40"X6" CONCRETE PAD

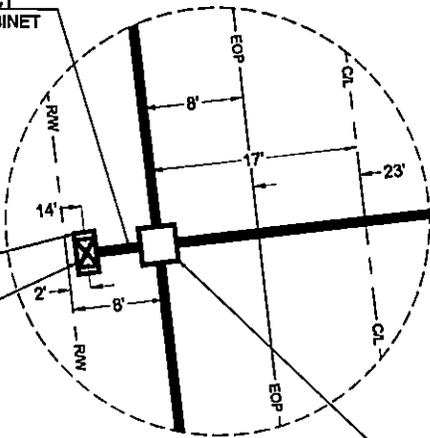


DETAIL "A"
SCALE: 1"=10'

PROP. 3'X3' HH #1
STA 71+43



Know what's below.
Call before you dig.

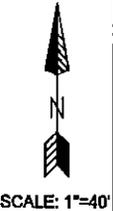


Frontier COMMUNICATIONS

JOB ID: 6291575 DATE: 05/08/2022
 TITLE: FDH - 2539 NORTH POINT PLEASANT RD
 STREET ADDRESS: 2539 NORTH POINT PLEASANT RD
 CITY/STATE: GLADEWATER, TX 76647 (UPSHUR COUNTY)
 FTR ENGINEER: CORY RIGGS (310) 210-9882
 FTR INSPECTOR: JAMES WEST (972) 578-3224

CHC CONSULTING <small>ENGINEERED BY: CHC CONSULTING LLC 8000 NW 36TH DR, STE 400 SAN DIEGO, CA 92128</small>	DRAWN BY: CHC CONSULTING	SHEET#: 2 OF 25
	EST. #: _____	

CURVE	RADIUS	LENGTH	DELTA
C1	25'	37'	85°

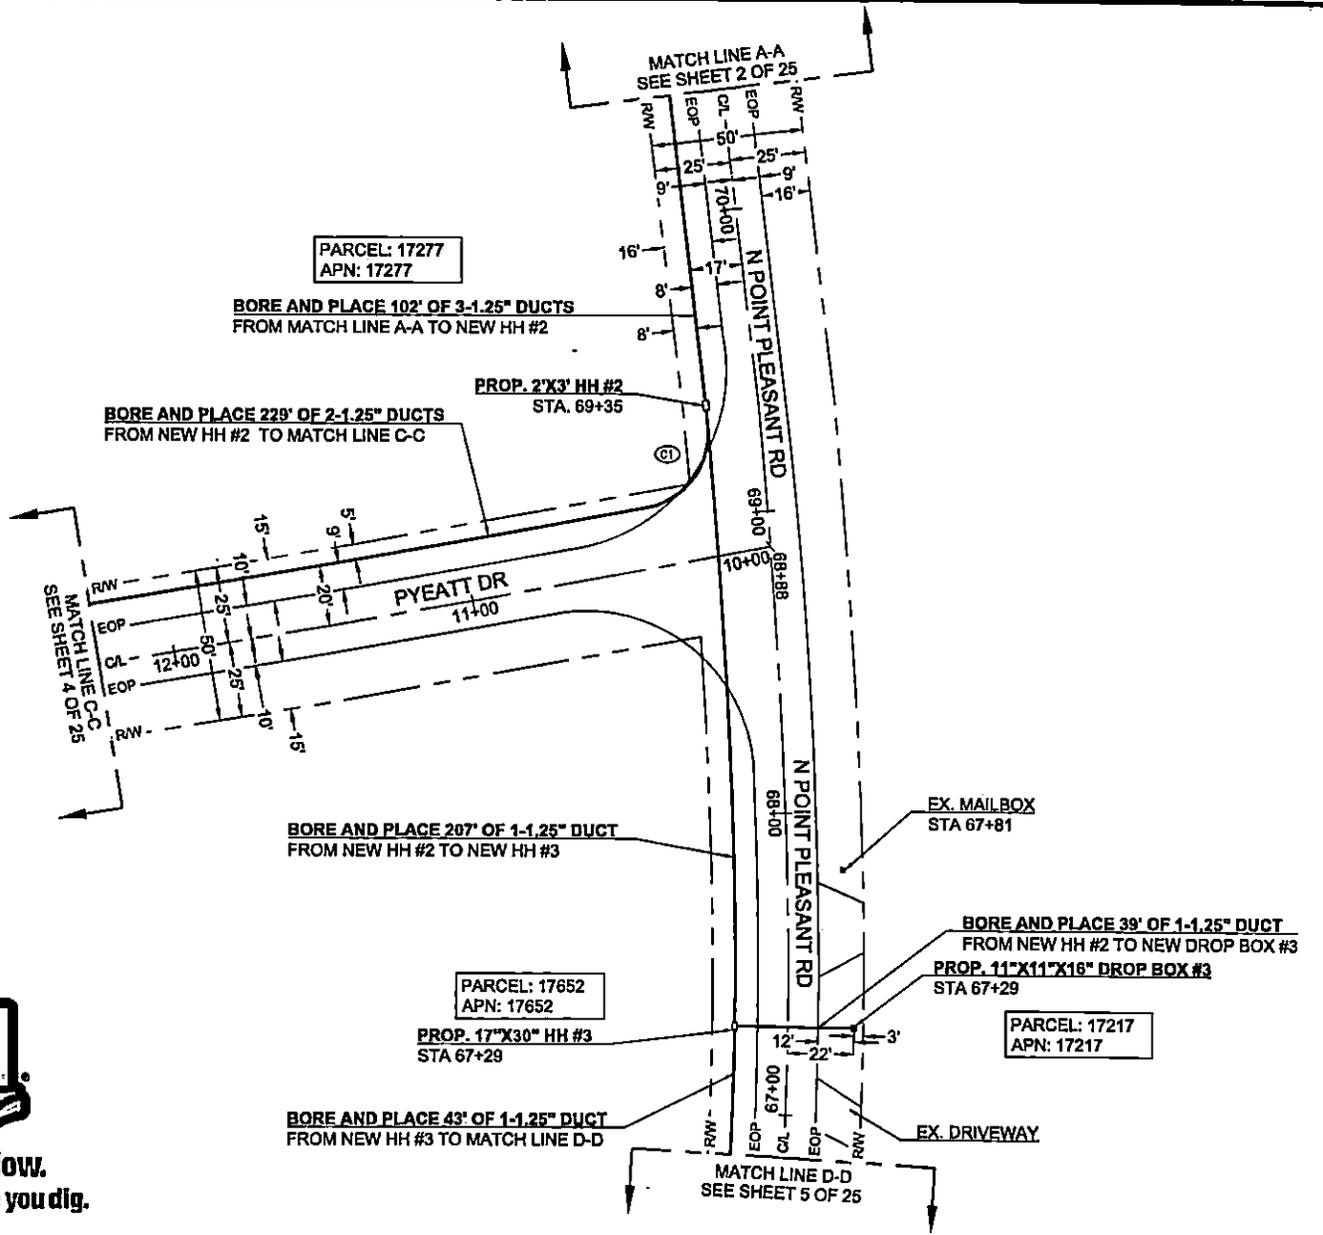


PARCEL: 17277
APN: 17277

BORE AND PLACE 102' OF 3-1.25" DUCTS
FROM MATCH LINE A-A TO NEW HH #2

BORE AND PLACE 229' OF 2-1.25" DUCTS
FROM NEW HH #2 TO MATCH LINE C-C

PROP. 2"X3" HH #2
STA. 69+35

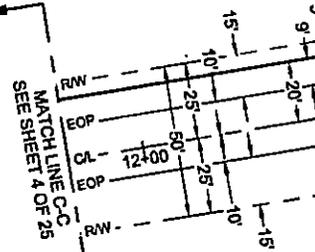

MATCH LINE C-C
SEE SHEET 4 OF 25

BORE AND PLACE 207' OF 1-1.25" DUCT
FROM NEW HH #2 TO NEW HH #3

PARCEL: 17652
APN: 17652

PROP. 17"X30" HH #3
STA 67+29

BORE AND PLACE 43' OF 1-1.25" DUCT
FROM NEW HH #3 TO MATCH LINE D-D

EX. MAIL BOX
STA 67+81

BORE AND PLACE 39' OF 1-1.25" DUCT
FROM NEW HH #2 TO NEW DROP BOX #3

PROP. 11"X11"X16" DROP BOX #3
STA 67+29

PARCEL: 17217
APN: 17217

EX. DRIVEWAY

MATCH LINE D-D
SEE SHEET 5 OF 25

SCALE: 1"=40'




Know what's below.
Call before you dig.

Frontier COMMUNICATIONS

JOB ID: 5291575 DATE: 05/08/2022
 TITLE: FDH - 2539 NORTH POINT PLEASANT RD
 STREET ADDRESS: 2539 NORTH POINT PLEASANT RD
 CITY/STATE: GLADEWATER, TX 75647 (UPSHUR COUNTY)
 FTR ENGINEER: CORY RIGGS (310) 210-8882
 FTR INSPECTOR: JAMES WEST (972) 578-3224

CHC CONSULTING DRAWN BY: CHC CONSULTING
ENGINEERED BY: CHC CONSULTING, L.L.C. 8008 RHO MAIN DECK RD, STE 402 SAN DIEGO, CA 92118 EST. # SHEET#:
 3 OF 25

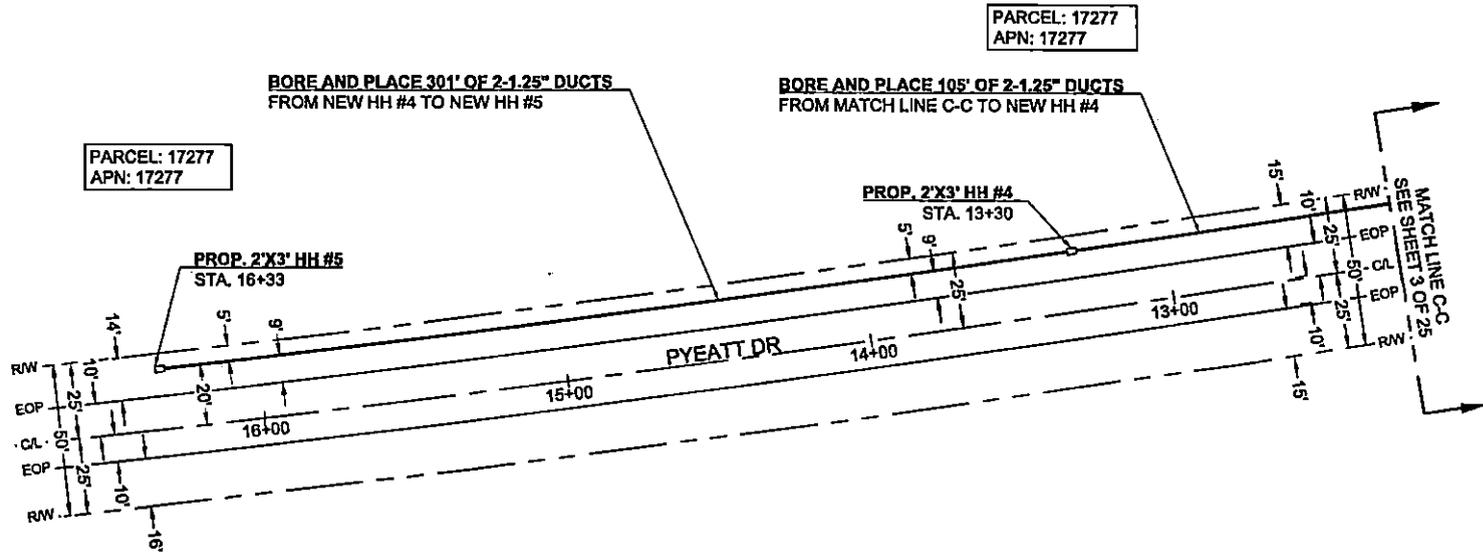

PARCEL: 17277
APN: 17277

PARCEL: 17277
APN: 17277

BORE AND PLACE 301' OF 2-1.25" DUCTS
FROM NEW HH #4 TO NEW HH #5

BORE AND PLACE 105' OF 2-1.25" DUCTS
FROM MATCH LINE C-C TO NEW HH #4


PROP. 2'X3' HH #4
STA. 13+30

PROP. 2'X3' HH #5
STA. 16+33

MATCH LINE C-C
SEE SHEET 3 OF 25



Know what's below.
Call before you dig.

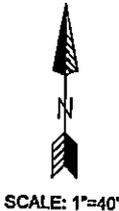


Frontier COMMUNICATIONS


JOB ID: 5281576 | DATE: 05/08/2022
 TITLE: FDH - 2539 NORTH POINT PLEASANT RD
 STREET ADDRESS: 2539 NORTH POINT PLEASANT RD
 CITY/STATE: GLADEWATER, TX 75647 (UPSHUR COUNTY)
 FTR ENGINEER: CORY RIGGS (310) 210-9882
 FTR INSPECTOR: JAMES WEST (872) 578-3224

CHC CONSULTING <small>ENGINEERED BY: CHC CONSULTING, LLC 8080 RIO SAN DIEGO DR, STE 402 SAN DIEGO, CA 92128</small>	DRAWN BY: CHC CONSULTING	SHEETS: 4 OF 25
	EST. #:	

CURVE	RADIUS	LENGTH	DELTA
C1	3'	4'	77'

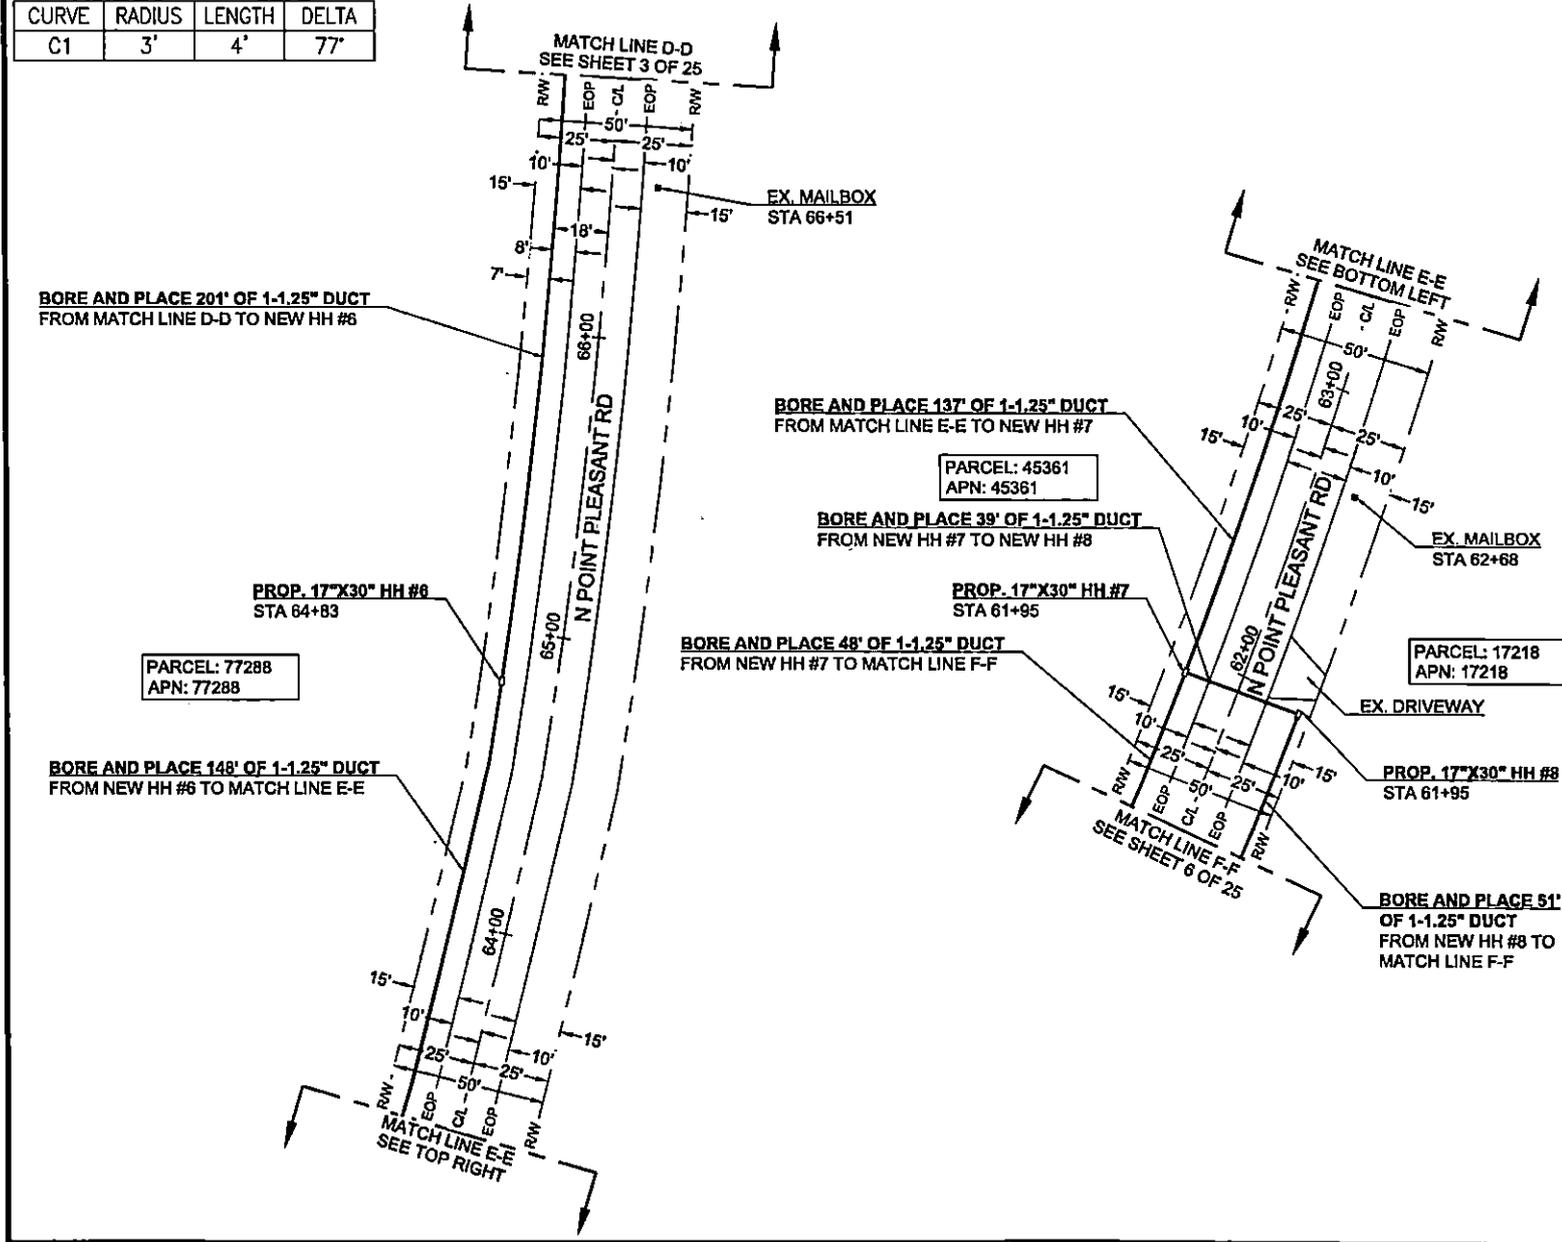


Know what's below.
Call before you dig.

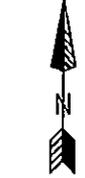

SCALE: 1"=40'

Frontier COMMUNICATIONS	
JOB ID: 5291575	DATE: 05/09/2022
TITLE: FDH - 2539 NORTH POINT PLEASANT RD	
STREET ADDRESS: 2539 NORTH POINT PLEASANT RD	
CITY/STATE: GLADEWATER, TX 75647 (UPSHUR COUNTY)	
FTR ENGINEER: CORY RIGGS (310) 210-8882	
FTR INSPECTOR: JAMES WEST (872) 578-3224	
CHC CONSULTING <small>ENGINEERED BY: CHC CONSULTING, LLC 1800 SAN DIEGO DR, STE 400 SAN DIEGO, CA 92108</small>	DRAWN BY: CHC CONSULTING EST. #: SHEET#:
	5 OF 25

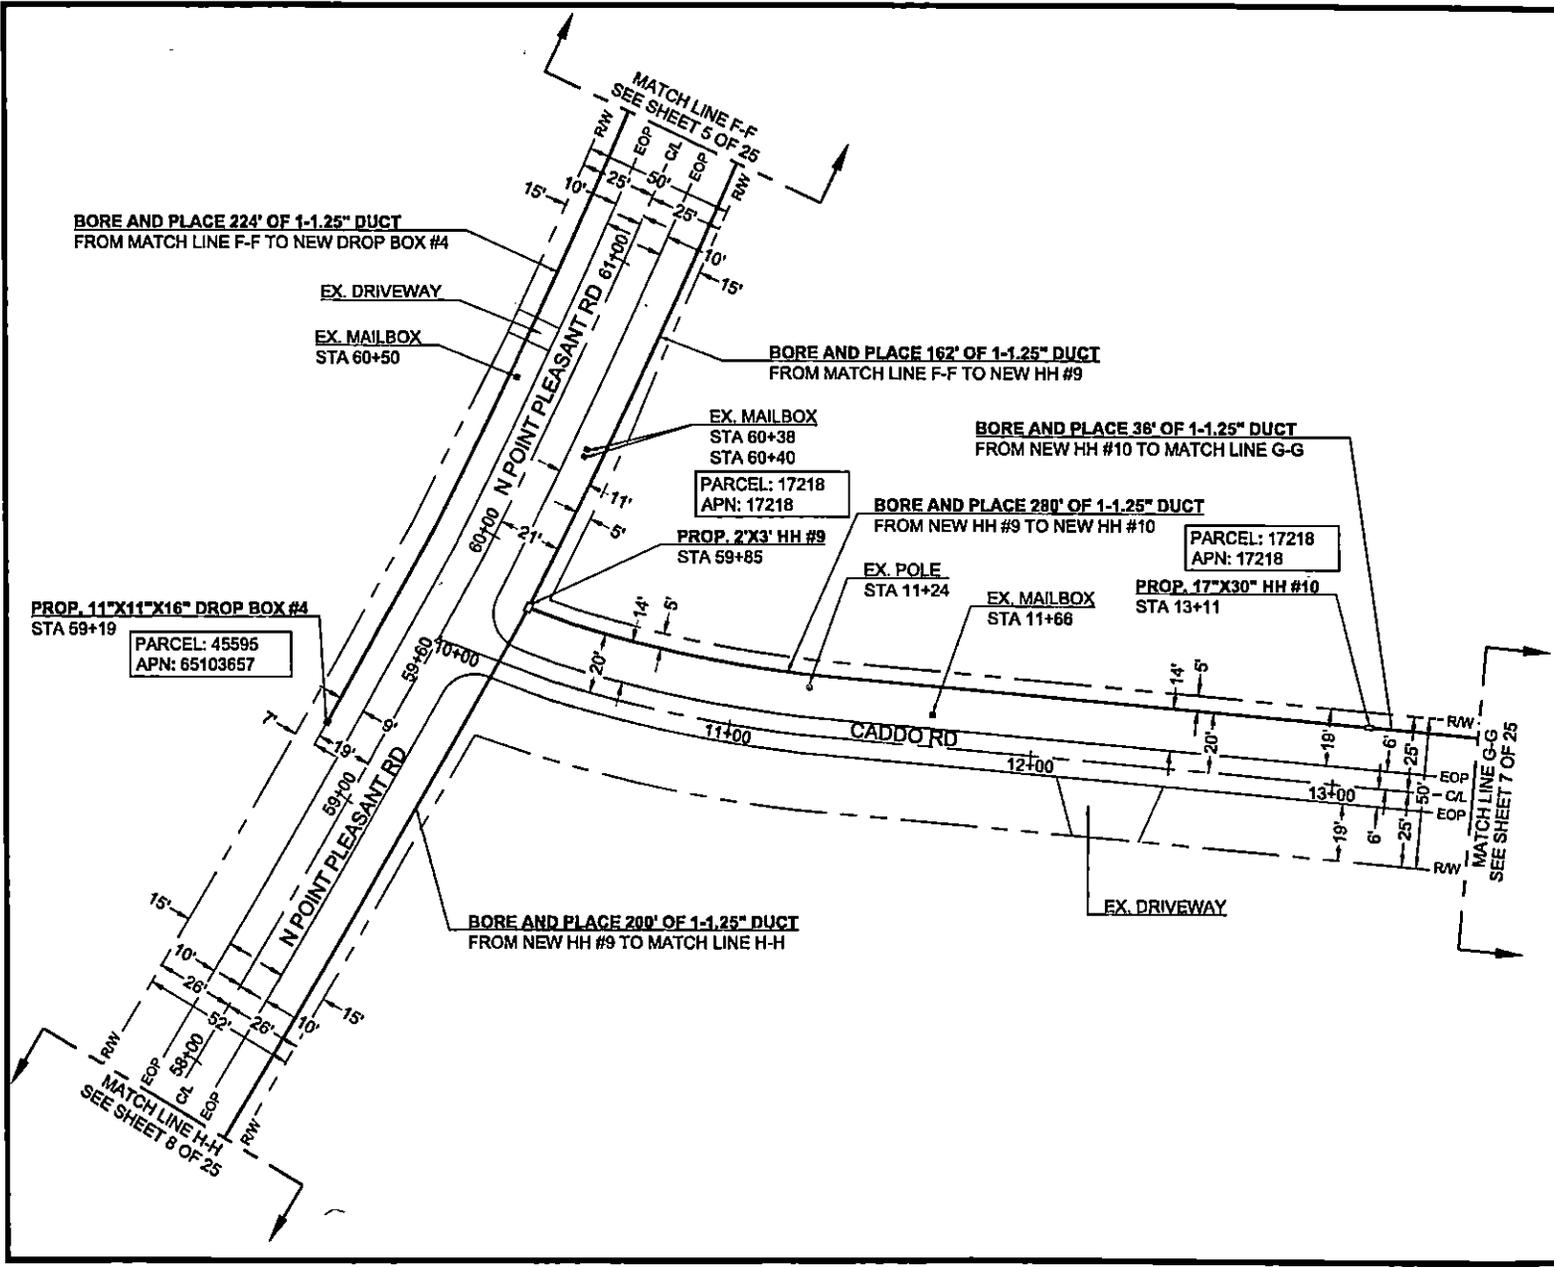

Know what's below.
Call before you dig.




SCALE: 1"=40'

Frontier COMMUNICATIONS

JOB ID: 5291575 DATE: 05/08/2022
 TITLE: FDH - 2539 NORTH POINT PLEASANT RD
 STREET ADDRESS: 2539 NORTH POINT PLEASANT RD
 CITY/STATE: GLADEWATER, TX 75647 (UPSHUR COUNTY)
 FTR ENGINEER: CORY RIGGS (310) 210-8882
 FTR INSPECTOR: JAMES WEST (972) 578-3224

CHC CONSULTING ENGINEERS BY CHC CONSULTING, L.L.C. 8000 ROSS BARR DEER CREEK, SUITE 400 SAN DIEGO, CA 92128

DRAWN BY: CHC CONSULTING
 EST. #: SHEET#: 6 OF 25

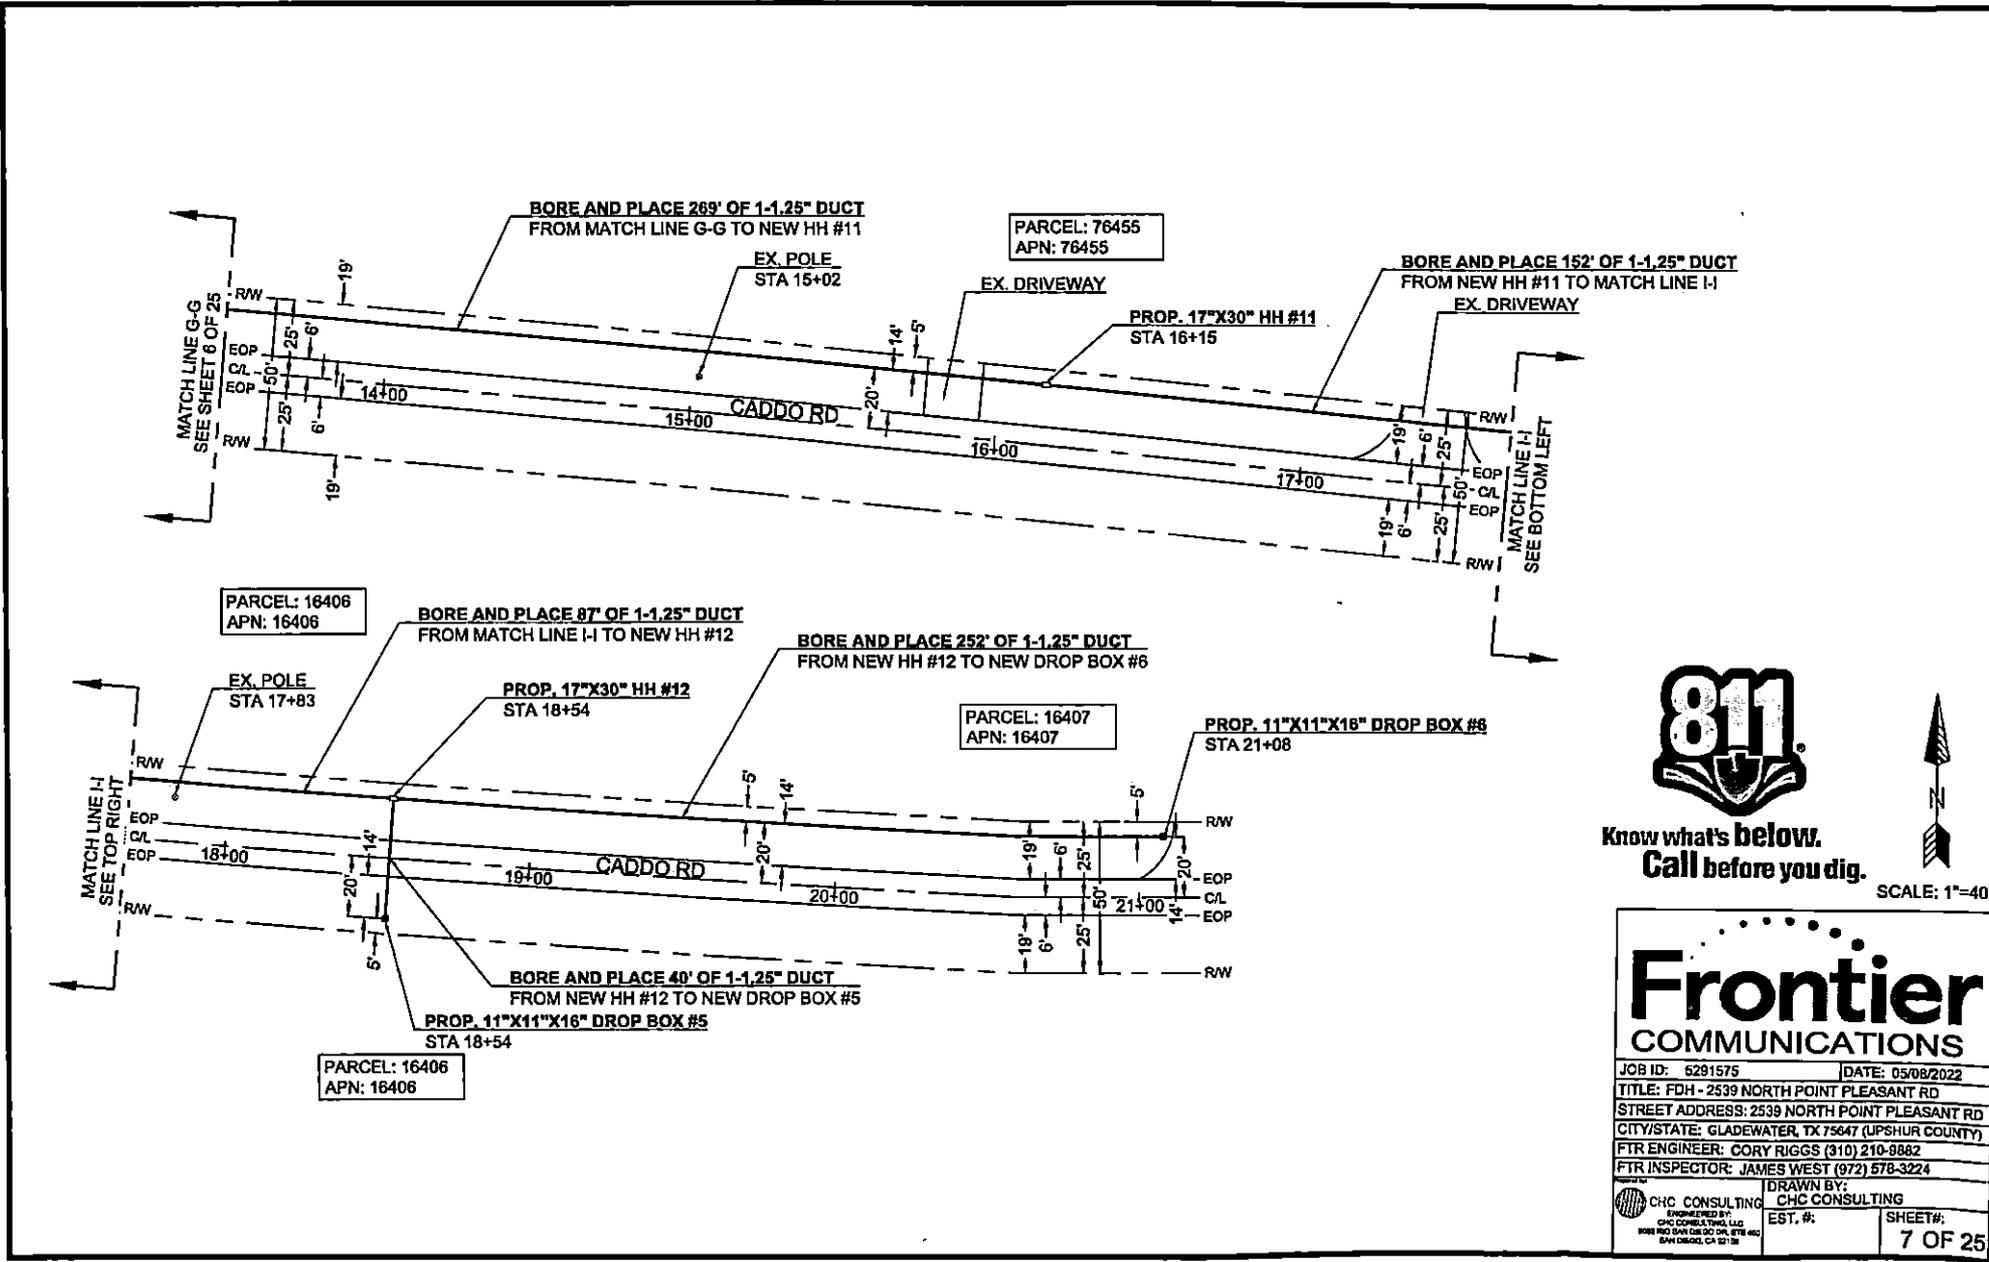

Know what's below.
Call before you dig.



SCALE: 1"=40'

Frontier COMMUNICATIONS

JOB ID: 6291575 DATE: 05/08/2022

TITLE: FDH - 2539 NORTH POINT PLEASANT RD

STREET ADDRESS: 2539 NORTH POINT PLEASANT RD

CITY/STATE: GLADEWATER, TX 75647 (UPSHUR COUNTY)

FTR ENGINEER: CORY RIGGS (310) 210-8882


FTR INSPECTOR: JAMES WEST (972) 578-3224

CHC CONSULTING DRAWN BY: CHC CONSULTING

ENGINEERED BY: CHC CONSULTING

EST. #: SHEET#: 7 OF 25

CHC CONSULTING & TRADING LLC
10000 W. 10TH ST. SUITE 100
DENVER, CO 80202

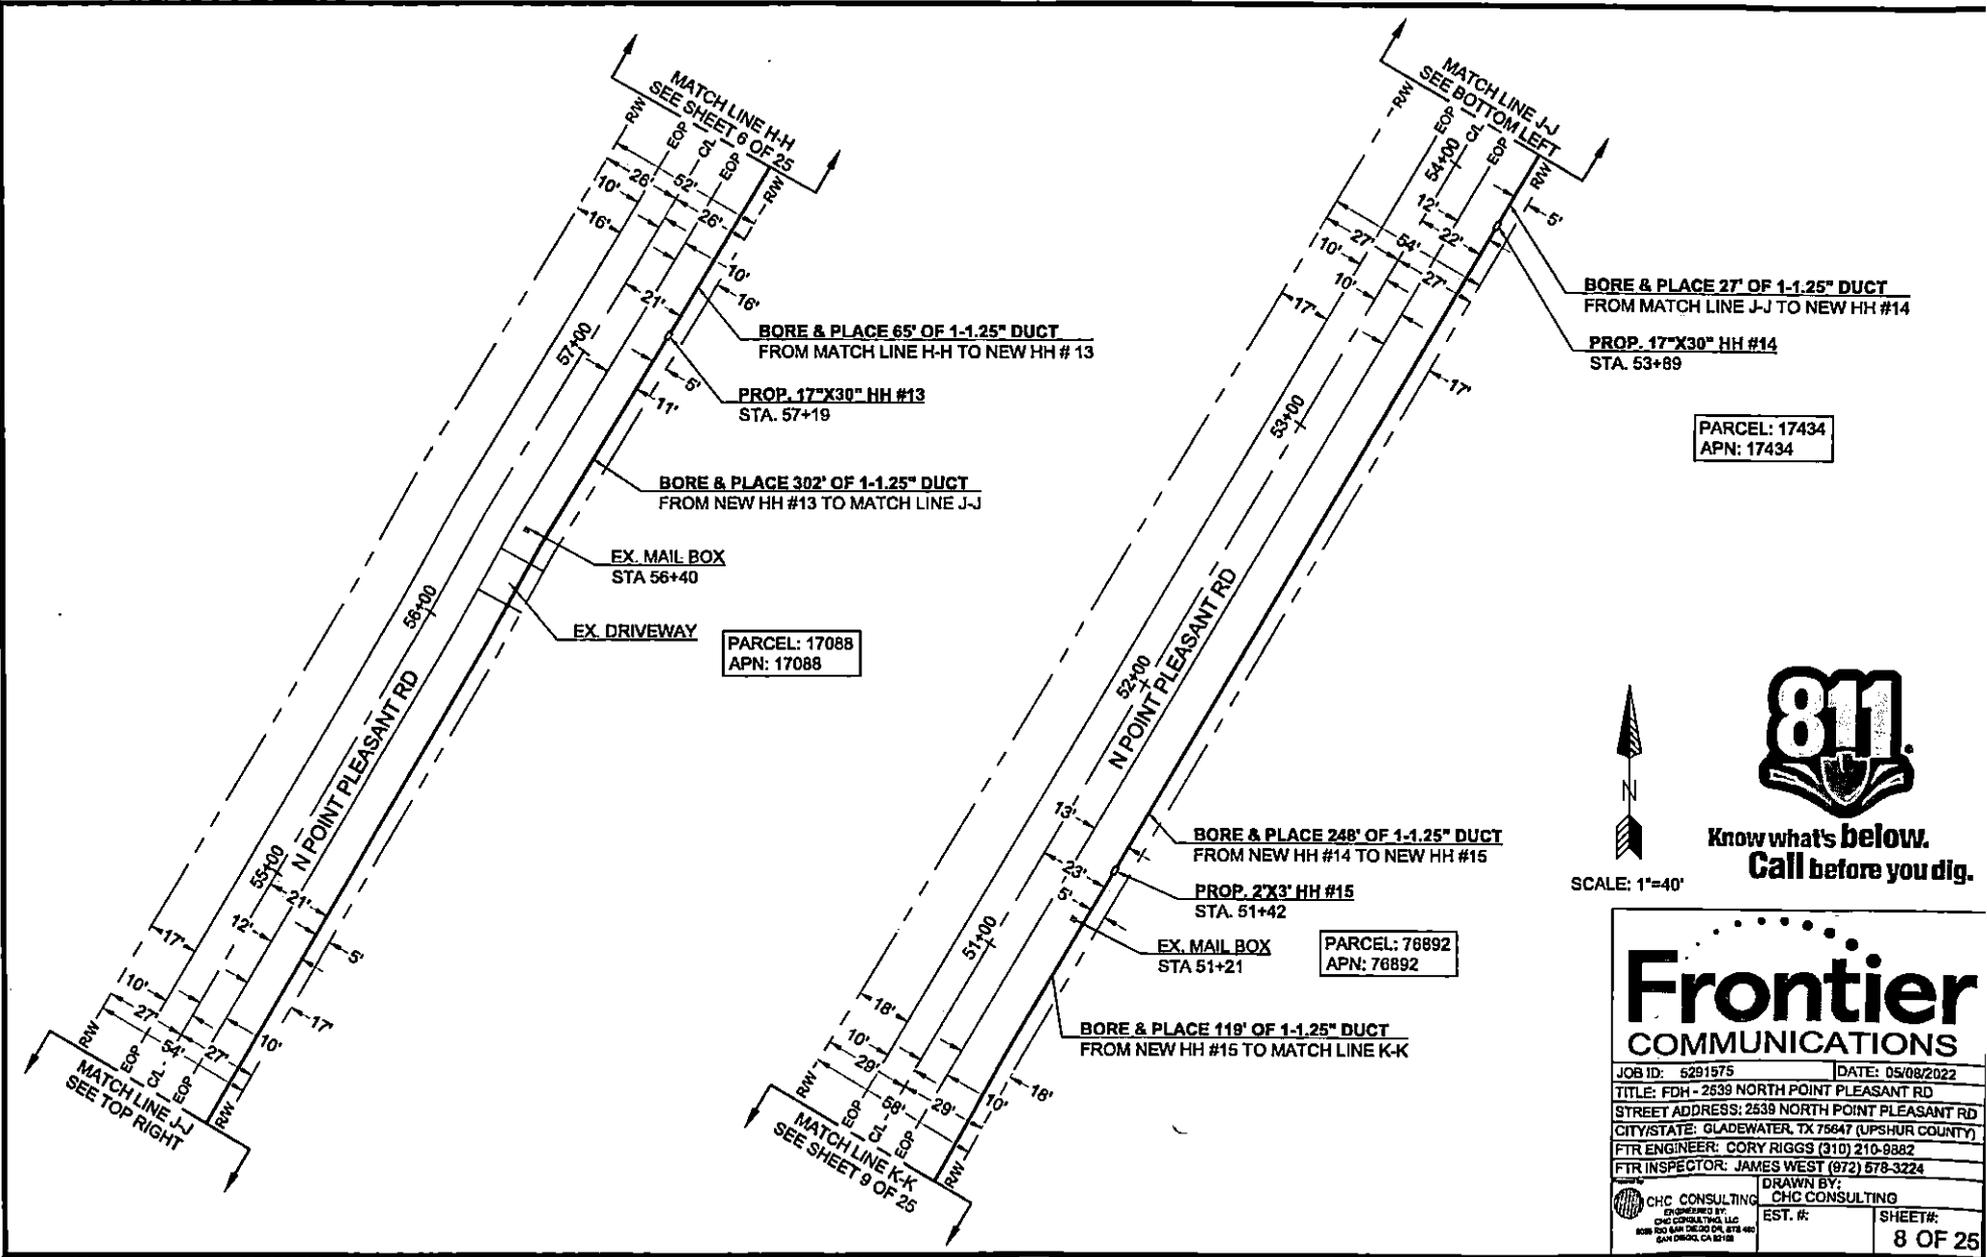

PARCEL: 17434
APN: 17434

PARCEL: 17088
APN: 17088

PARCEL: 76892
APN: 76892




Know what's below.
Call before you dig.

SCALE: 1"=40'

Frontier COMMUNICATIONS

JOB ID: 5291975 DATE: 05/08/2022
 TITLE: FDH - 2539 NORTH POINT PLEASANT RD
 STREET ADDRESS: 2539 NORTH POINT PLEASANT RD
 CITY/STATE: GLADEWATER, TX 75647 (UPSHUR COUNTY)
 FTR ENGINEER: CORY RIGGS (310) 210-9882
 FTR INSPECTOR: JAMES WEST (972) 578-3224

CHC CONSULTING <small>ENGINEERED BY CHC CONSULTING, LLC 8088 150 AM DEER DR, STE 400 SAN DIEGO, CA 92128</small>	DRAWN BY: CHC CONSULTING	SHEET#:
	EST. #	8 OF 25

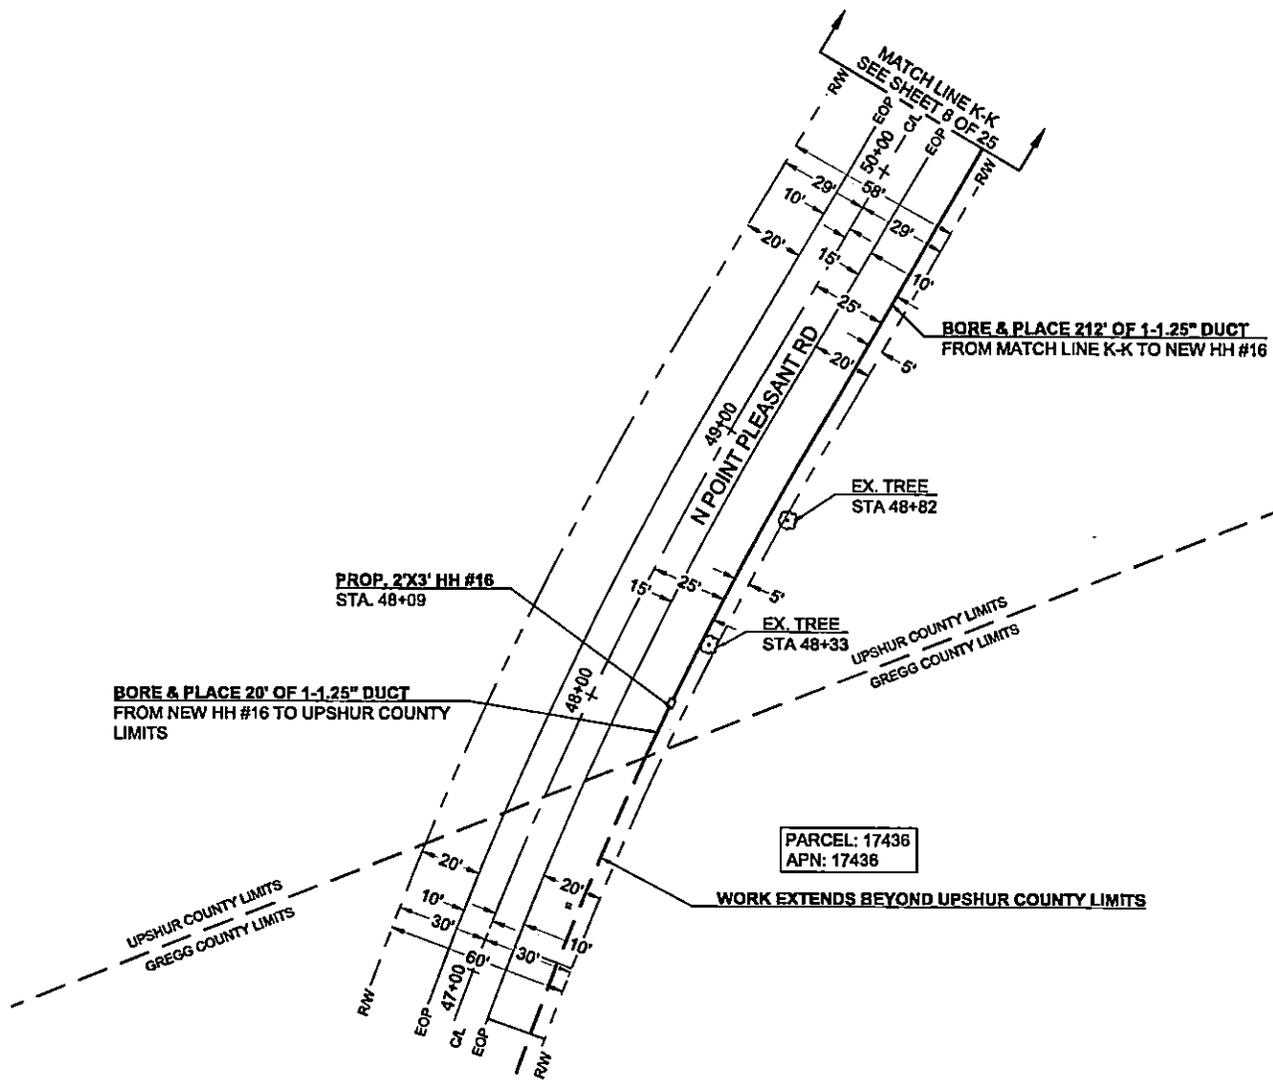

SCALE: 1"=40'




Know what's below.
Call before you dig.

PARCEL: 17436
APN: 17436

WORK EXTENDS BEYOND UPSHUR COUNTY LIMITS

Frontier COMMUNICATIONS	
JOB ID: 5291575	DATE: 05/08/2022
TITLE: FDH - 2639 NORTH POINT PLEASANT RD	
STREET ADDRESS: 2639 NORTH POINT PLEASANT RD	
CITY/STATE: GLADEWATER, TX 76647 (UPSHUR COUNTY)	
FTR ENGINEER: CORY RIGGS (310) 210-9882	
FTR INSPECTOR: JAMES WEST (972) 578-3224	
 CHC CONSULTING <small>ENGINEERED BY: CHC CONSULTING LLC 8080 MIDWAY CROSSING DR, STE 400 SAN DIEGO, CA 92128</small>	DRAWN BY: CHC CONSULTING EST. #: _____ SHEET#:
	9 OF 25

CURVE	RADIUS	LENGTH	DELTA
C1	3'	3'	63°

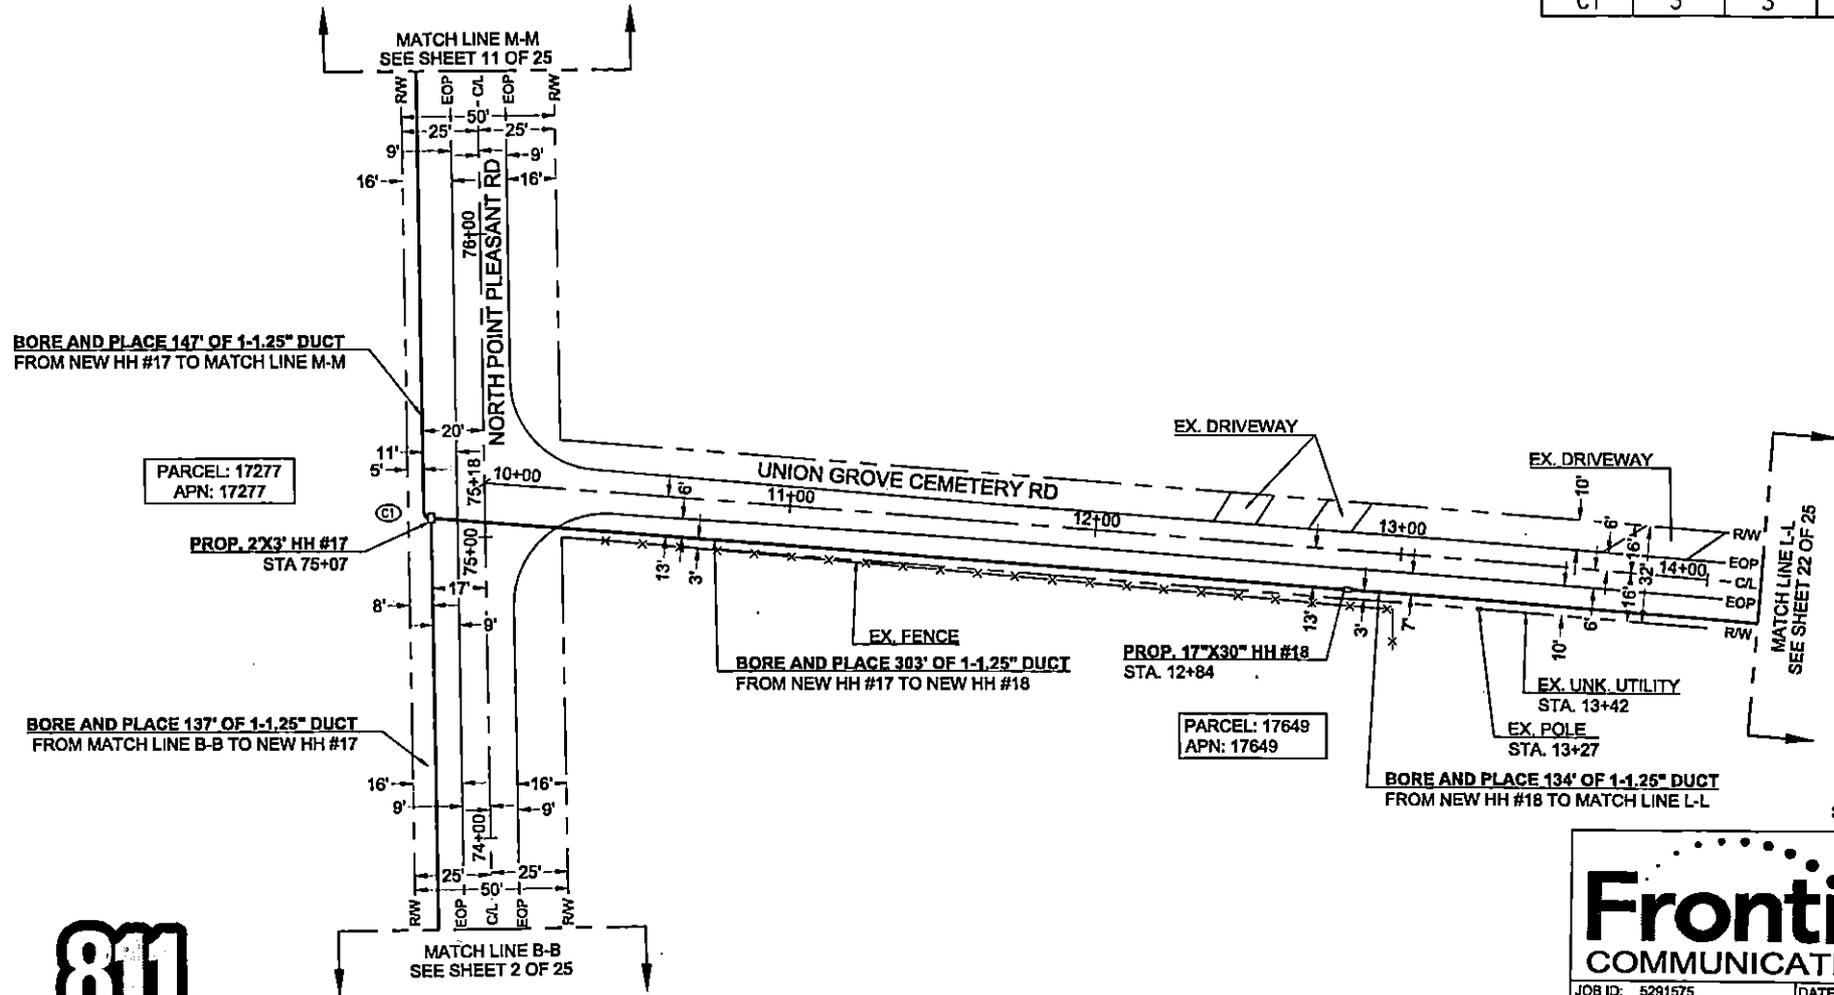


SCALE: 1"=40'



Know what's below.
Call before you dig.

Frontier COMMUNICATIONS

JOB ID: 5291575	DATE: 05/08/2022
TITLE: FDH - 2539 NORTH POINT PLEASANT RD	
STREET ADDRESS: 2539 NORTH POINT PLEASANT RD	
CITY/STATE: GLADEWATER, TX 75847 (UPSHUR COUNTY)	
FTR ENGINEER: CORY RIGGS (310) 210-9882	
FTR INSPECTOR: JAMES WEST (972) 578-3224	
CHC CONSULTING	DRAWN BY: CHC CONSULTING
ENGINEERED BY: CHC CONSULTING, LLC	EST. #:
3006 RED SAN DIEGO DR, STE 400	SHEET#: 10 OF 25
SAN DIEGO, CA 92118	

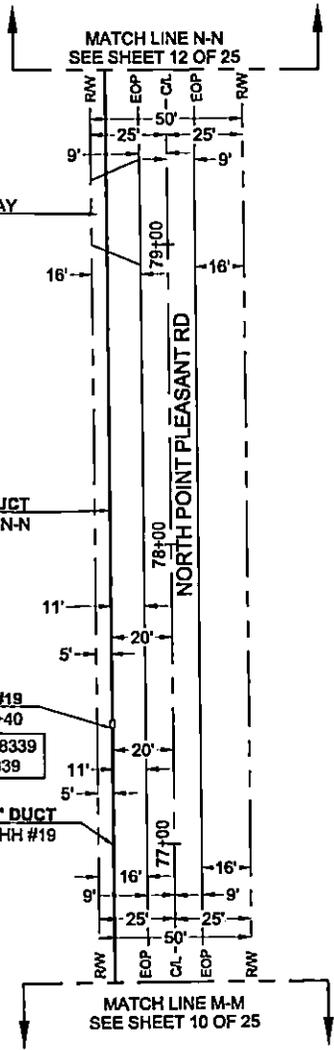

**BORE AND PLACE 217' OF 1-1.25" DUCT
FROM NEW HH #19 TO MATCH LINE N-N**


**PROP. 17"X30" HH #19
STA 77+40**

**PARCEL: 65058339
APN: 65058339**



**BORE AND PLACE 85' OF 1-1.25" DUCT
FROM MATCH LINE M-M TO NEW HH #19**



**Know what's below.
Call before you dig.**

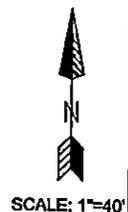

Frontier COMMUNICATIONS	
JOB ID: 6291676	DATE: 05/08/2022
TITLE: FDH - 2539 NORTH POINT PLEASANT RD	
STREET ADDRESS: 2539 NORTH POINT PLEASANT RD	
CITY/STATE: GLADEWATER, TX 75647 (UPSHUR COUNTY)	
FTR ENGINEER: CORY RIGGS (310) 210-9882	
FTR INSPECTOR: JAMES WEST (872) 678-3224	
CHC CONSULTING <small>ENGINEERED BY: CHC CONSULTING LLC 8080 W. SAN DIEGO PALM STE 400 SAN DIEGO, CA 92128</small>	DRAWN BY: CHC CONSULTING EST. #: SHEET#: 11 OF 25

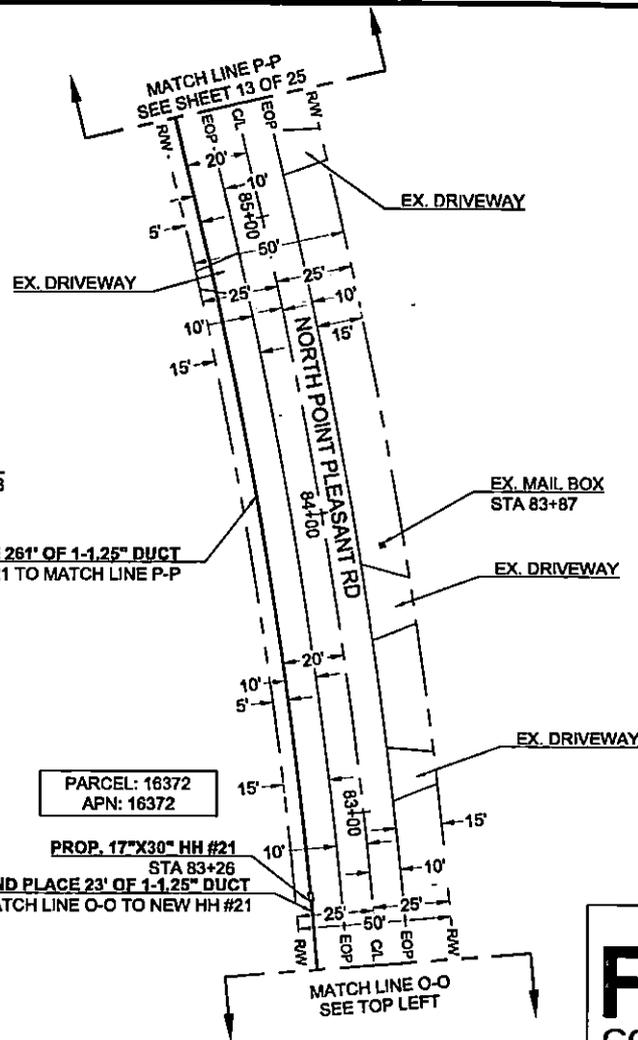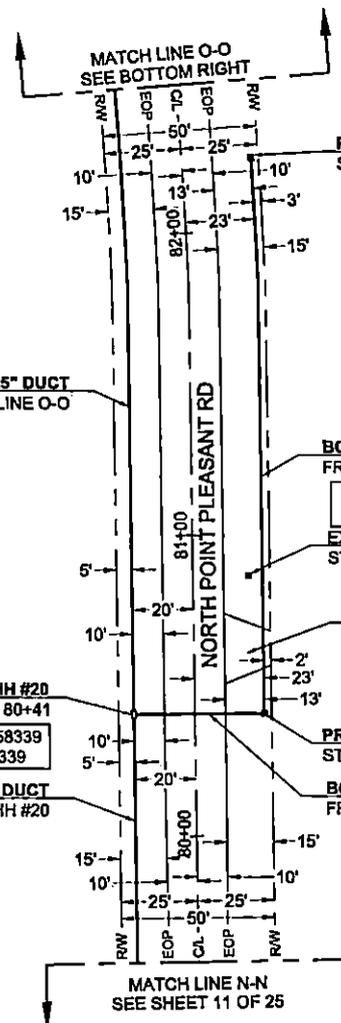

BORE AND PLACE 208' OF 1-1.25" DUCT FROM NEW HH #20 TO MATCH LINE O-O

BORE AND PLACE 183' OF 1-1.25" DUCT FROM NEW DROP BOX #7 TO NEW DROP BOX #8

BORE AND PLACE 261' OF 1-1.25" DUCT FROM NEW HH #21 TO MATCH LINE P-P

BORE AND PLACE 81' OF 1-1.25" DUCT FROM MATCH LINE N-N TO NEW HH #20

BORE AND PLACE 41' OF 1-1.25" DUCT FROM NEW HH #20 TO NEW DROP BOX #7

BORE AND PLACE 23' OF 1-1.25" DUCT FROM MATCH LINE O-O TO NEW HH #21



**Know what's below.
Call before you dig.**



SCALE: 1"=40'

Frontier COMMUNICATIONS

JOB ID: 5291675 DATE: 05/08/2022

TITLE: FDH - 2539 NORTH POINT PLEASANT RD

STREET ADDRESS: 2539 NORTH POINT PLEASANT RD

CITY/STATE: GLADEWATER, TX 75847 (UPSHUR COUNTY)

FTR ENGINEER: CORY RIGGS (310) 210-9882


FTR INSPECTOR: JAMES WEST (972) 578-3224

DESIGNED BY: CHC CONSULTING

DRAWN BY: CHC CONSULTING

EST. #: SHEET#: 12 OF 25

CHC CONSULTING
ENGINEERS BY:
CHC CONSULTING, LLC
9090 FM 5440 DR. SUITE 400
DALLAS, TEXAS 75242

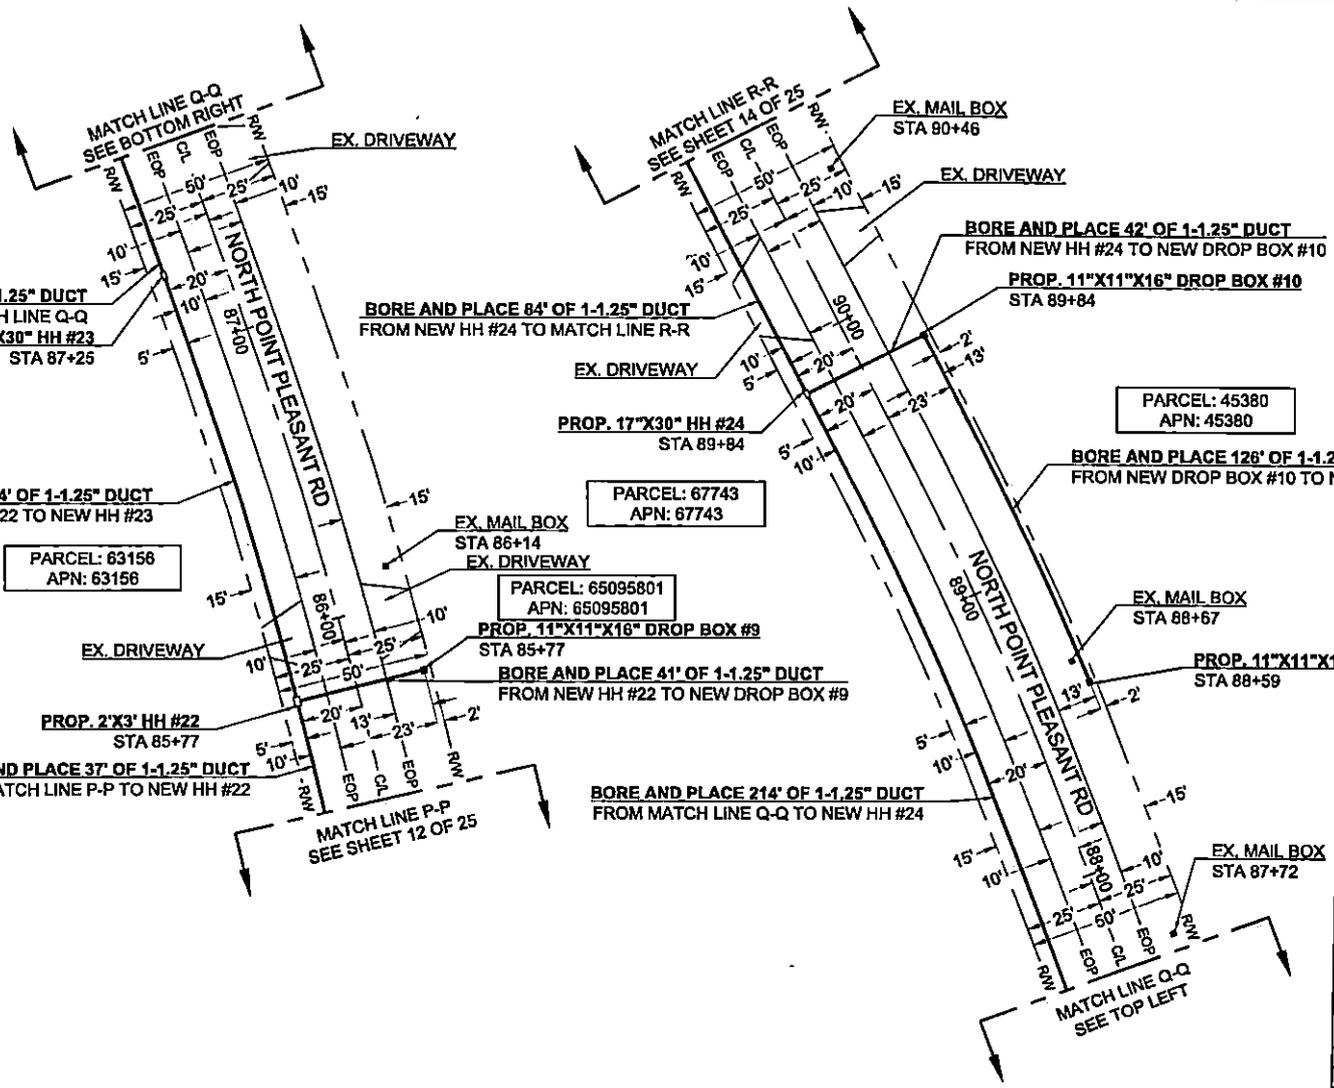

BORE AND PLACE 40' OF 1-1.25" DUCT
FROM NEW HH #23 TO MATCH LINE Q-Q
PROP. 17"x30" HH #23
STA 87+25

BORE AND PLACE 144' OF 1-1.25" DUCT
FROM NEW HH #22 TO NEW HH #23

PARCEL: 63156
APN: 63156

PROP. 2'x3' HH #22
STA 85+77

BORE AND PLACE 37' OF 1-1.25" DUCT
FROM MATCH LINE P-P TO NEW HH #22

BORE AND PLACE 84' OF 1-1.25" DUCT
FROM NEW HH #24 TO MATCH LINE R-R

PARCEL: 67743
APN: 67743

EX. MAIL BOX
STA 86+14
EX. DRIVEWAY

PARCEL: 65095801
APN: 65095801

PROP. 11"x11"x16" DROP BOX #9
STA 85+77

BORE AND PLACE 41' OF 1-1.25" DUCT
FROM NEW HH #22 TO NEW DROP BOX #9

BORE AND PLACE 214' OF 1-1.25" DUCT
FROM MATCH LINE Q-Q TO NEW HH #24

BORE AND PLACE 42' OF 1-1.25" DUCT
FROM NEW HH #24 TO NEW DROP BOX #10

PROP. 11"x11"x16" DROP BOX #10
STA 89+84

PARCEL: 45380
APN: 45380

BORE AND PLACE 126' OF 1-1.25" DUCT
FROM NEW DROP BOX #10 TO NEW DROP BOX #11


EX. MAIL BOX
STA 88+67

PROP. 11"x11"x16" DROP BOX #11
STA 88+59

EX. MAIL BOX
STA 87+72



Know what's below.
Call before you dig.

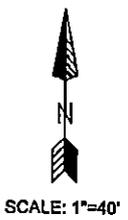

Frontier COMMUNICATIONS

JOB ID: 5291575 DATE: 05/08/2022

TITLE: FDH - 2539 NORTH POINT PLEASANT RD

STREET ADDRESS: 2539 NORTH POINT PLEASANT RD

CITY/STATE: GLADEWATER, TX 75647 (UPSHUR COUNTY)


FTR ENGINEER: CORY RIGGS (310) 210-9882

FTR INSPECTOR: JAMES WEST (972) 578-3224

CHC CONSULTING ENGINEERS BY: CHC CONSULTING

EST. #:

SHEET#: 13 OF 25

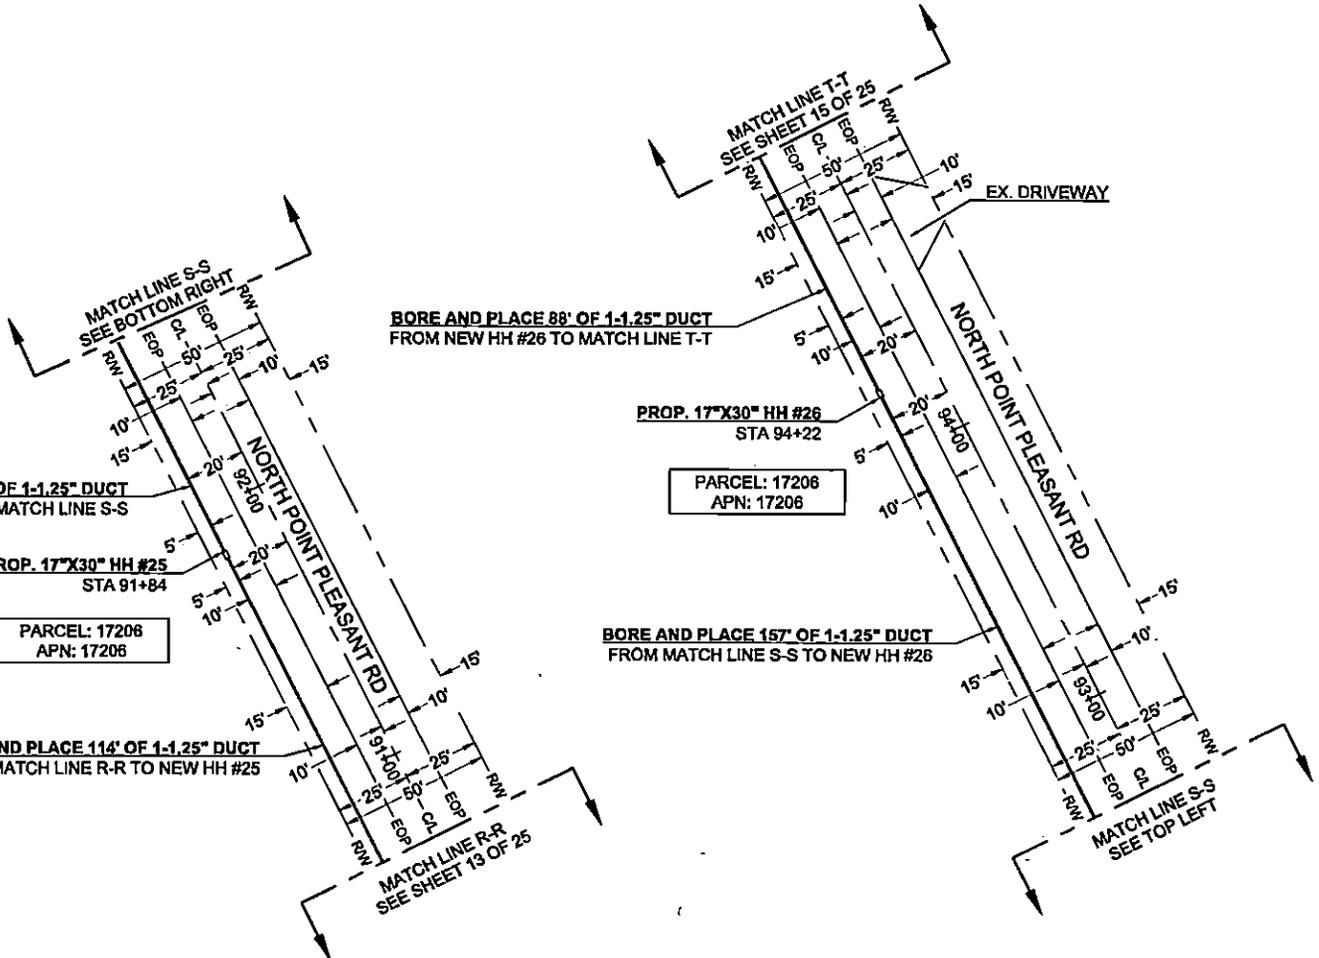

BORE AND PLACE 78' OF 1-1.25" DUCT FROM NEW HH #25 TO MATCH LINE S-S

PROP. 17"X30" HH #25
STA 91+84

PARCEL: 17206
APN: 17206

BORE AND PLACE 114' OF 1-1.25" DUCT FROM MATCH LINE R-R TO NEW HH #25

BORE AND PLACE 88' OF 1-1.25" DUCT FROM NEW HH #26 TO MATCH LINE T-T


PROP. 17"X30" HH #26
STA 94+22

PARCEL: 17206
APN: 17206

BORE AND PLACE 157' OF 1-1.25" DUCT FROM MATCH LINE S-S TO NEW HH #26





Know what's below.
Call before you dig.

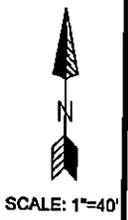

Frontier COMMUNICATIONS	
JOB ID: 6291575	DATE: 05/08/2022
TITLE: FDH - 2539 NORTH POINT PLEASANT RD	
STREET ADDRESS: 2539 NORTH POINT PLEASANT RD	
CITY/STATE: GLADEWATER, TX 75647 (UPSHUR COUNTY)	
FTR ENGINEER: CORY RIGGS (310) 210-9882	
FTR INSPECTOR: JAMES WEST (972) 578-3224	
CHC CONSULTING <small>ENGINEERED BY: CHC CONSULTING, LLC 8000 SAN DIEGO DR, STE 400 SAN DIEGO, CA 92126</small>	DRAWN BY: CHC CONSULTING EST. #:
SHEET#: 14 OF 25	






Know what's below.
Call before you dig.

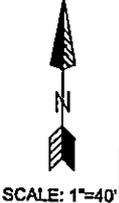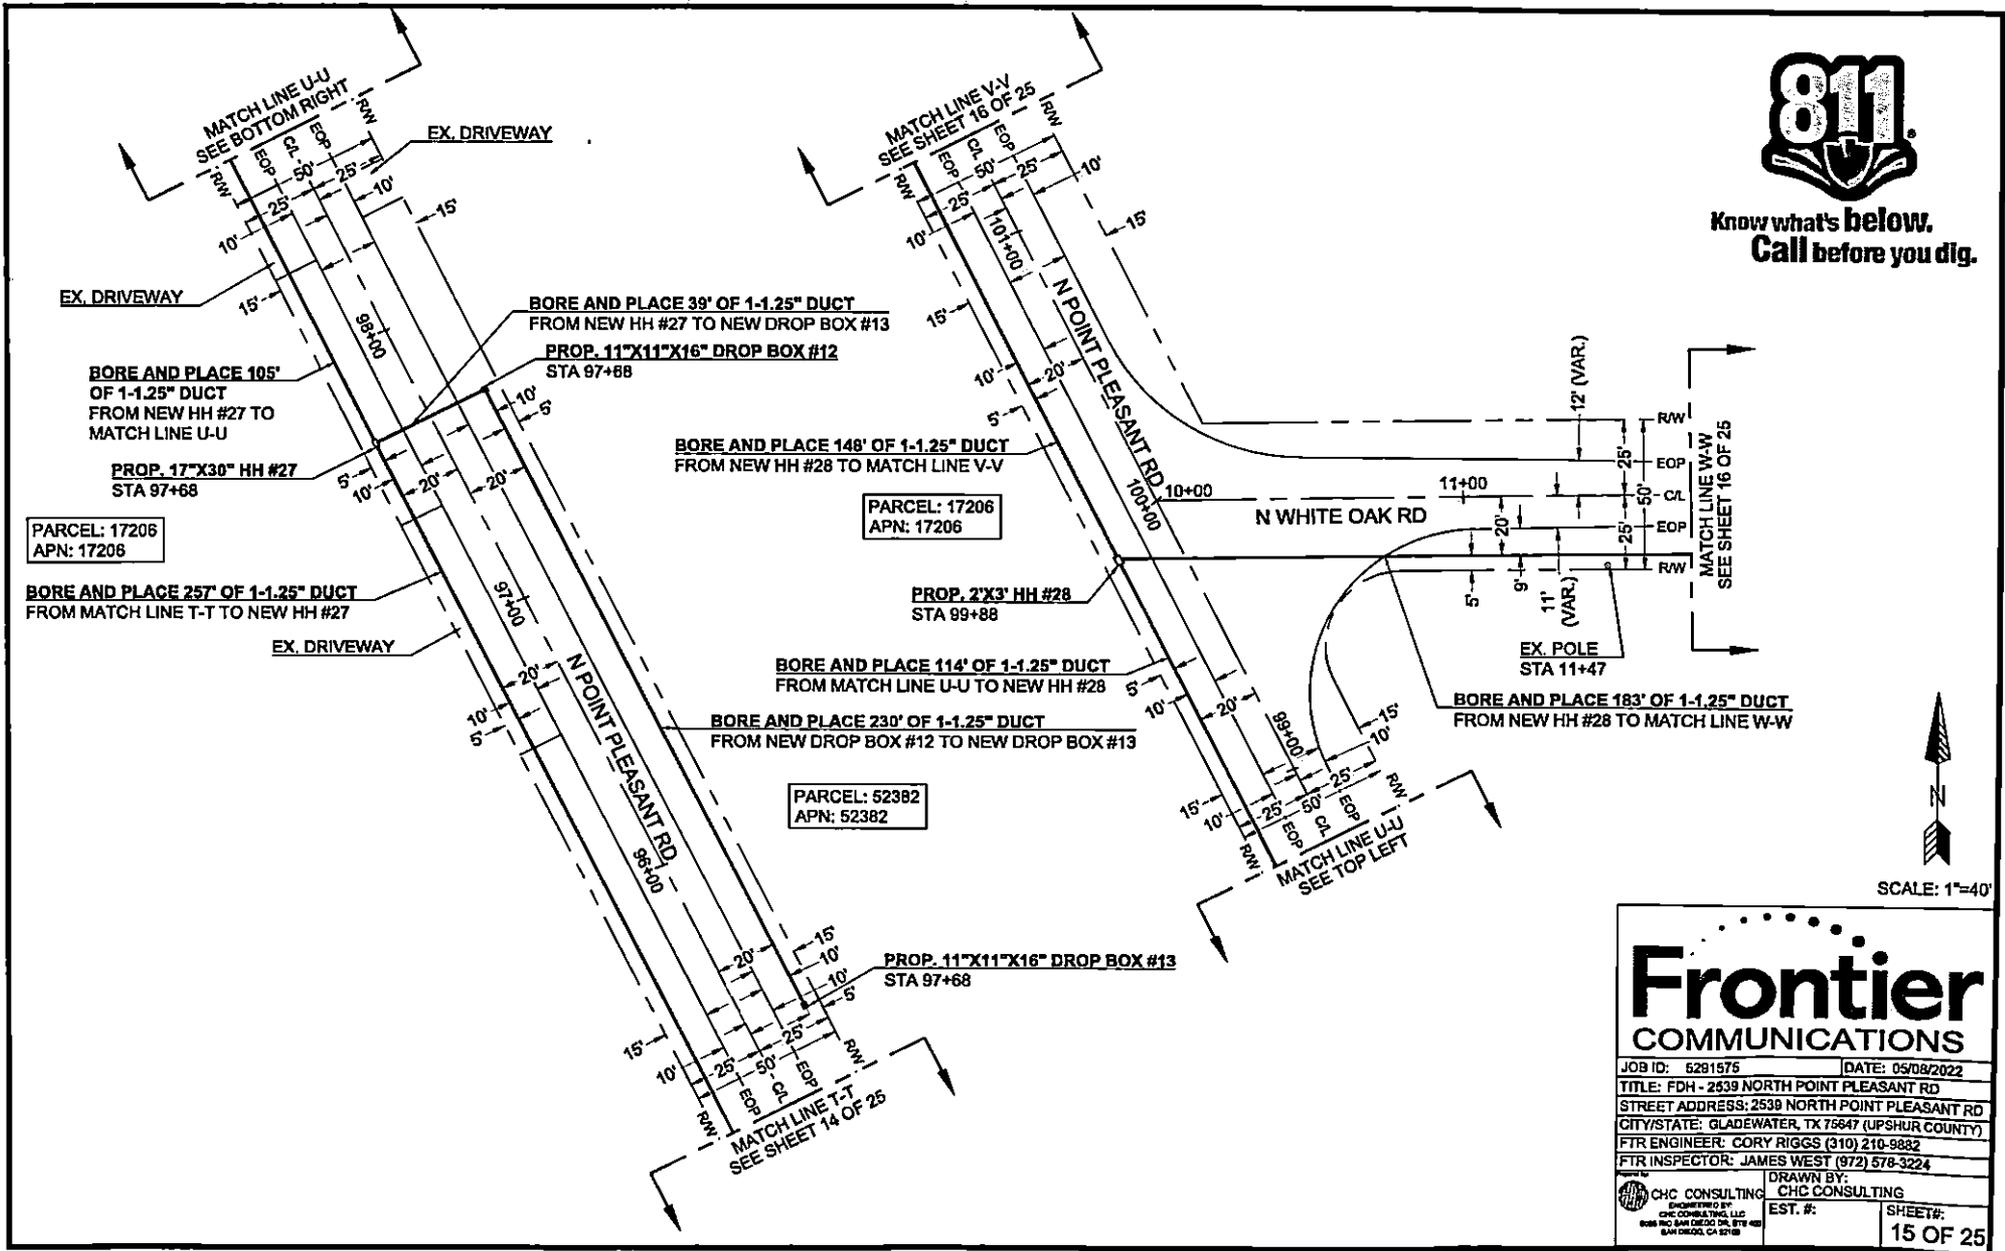

Frontier COMMUNICATIONS

JOB ID: 5281575	DATE: 05/08/2022
TITLE: FDH - 2539 NORTH POINT PLEASANT RD	
STREET ADDRESS: 2539 NORTH POINT PLEASANT RD	
CITY/STATE: GLADEWATER, TX 75647 (UPSHUR COUNTY)	
FTR ENGINEER: CORY RIGGS (310) 210-9882	
FTR INSPECTOR: JAMES WEST (972) 578-3224	
CHC CONSULTING ENGINEERING BY	DRAWN BY: CHC CONSULTING
EST. #:	SHEET #:
15 OF 25	

CURVE	RADIUS	LENGTH	DELTA
C1	3'	5'	90°

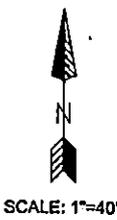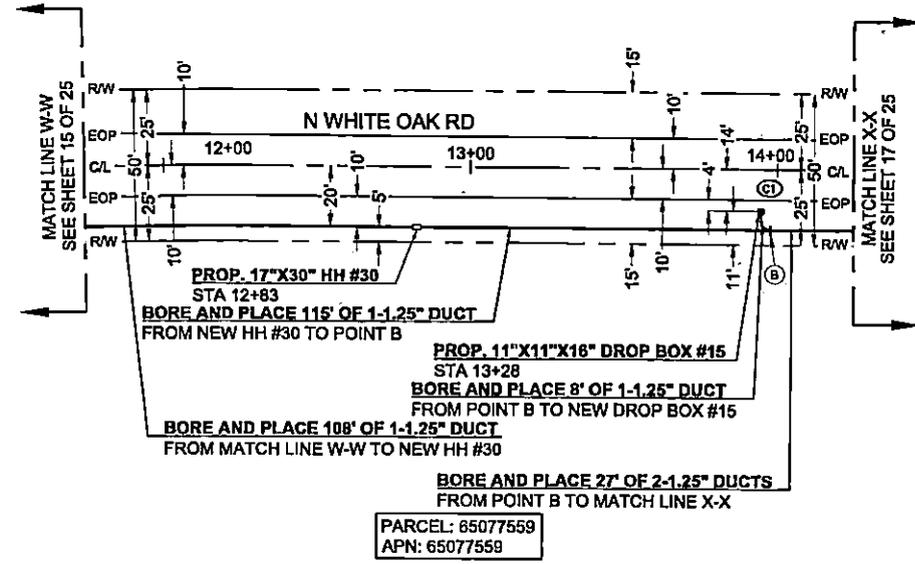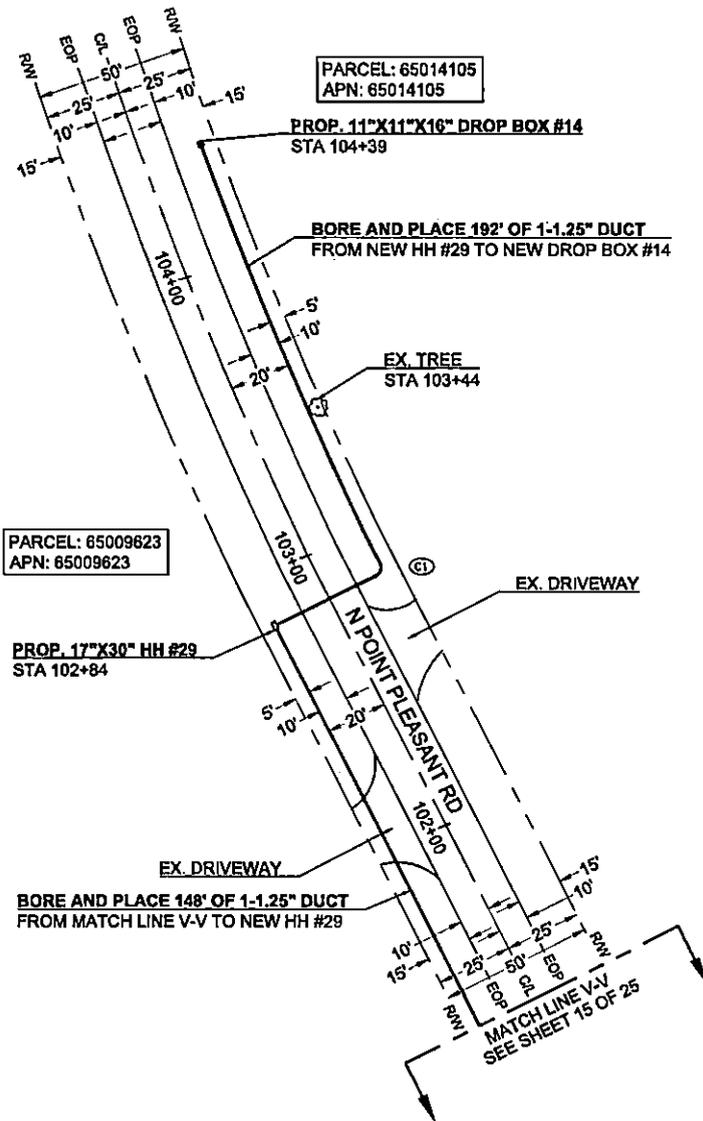

Know what's below.
Call before you dig.

Frontier COMMUNICATIONS

JOB ID: 6291575 DATE: 05/08/2022

TITLE: FDH - 2539 NORTH POINT PLEASANT RD
 STREET ADDRESS: 2539 NORTH POINT PLEASANT RD
 CITY/STATE: GLADEWATER, TX 75647 (UPSHUR COUNTY)
 FTR ENGINEER: CORY RIGGS (310) 210-8882
 FTR INSPECTOR: JAMES WEST (972) 578-3224

CHC CONSULTING
CHC CONSULTING, LLC
 5005 RIO SAN DAM DR, SUITE 400
 SAN DIEGO, CA 92128


DRAWN BY: CHC CONSULTING
 EST. #:
 SHEET#: 16 OF 25



Know what's below.
Call before you dig.



SCALE: 1"=40'

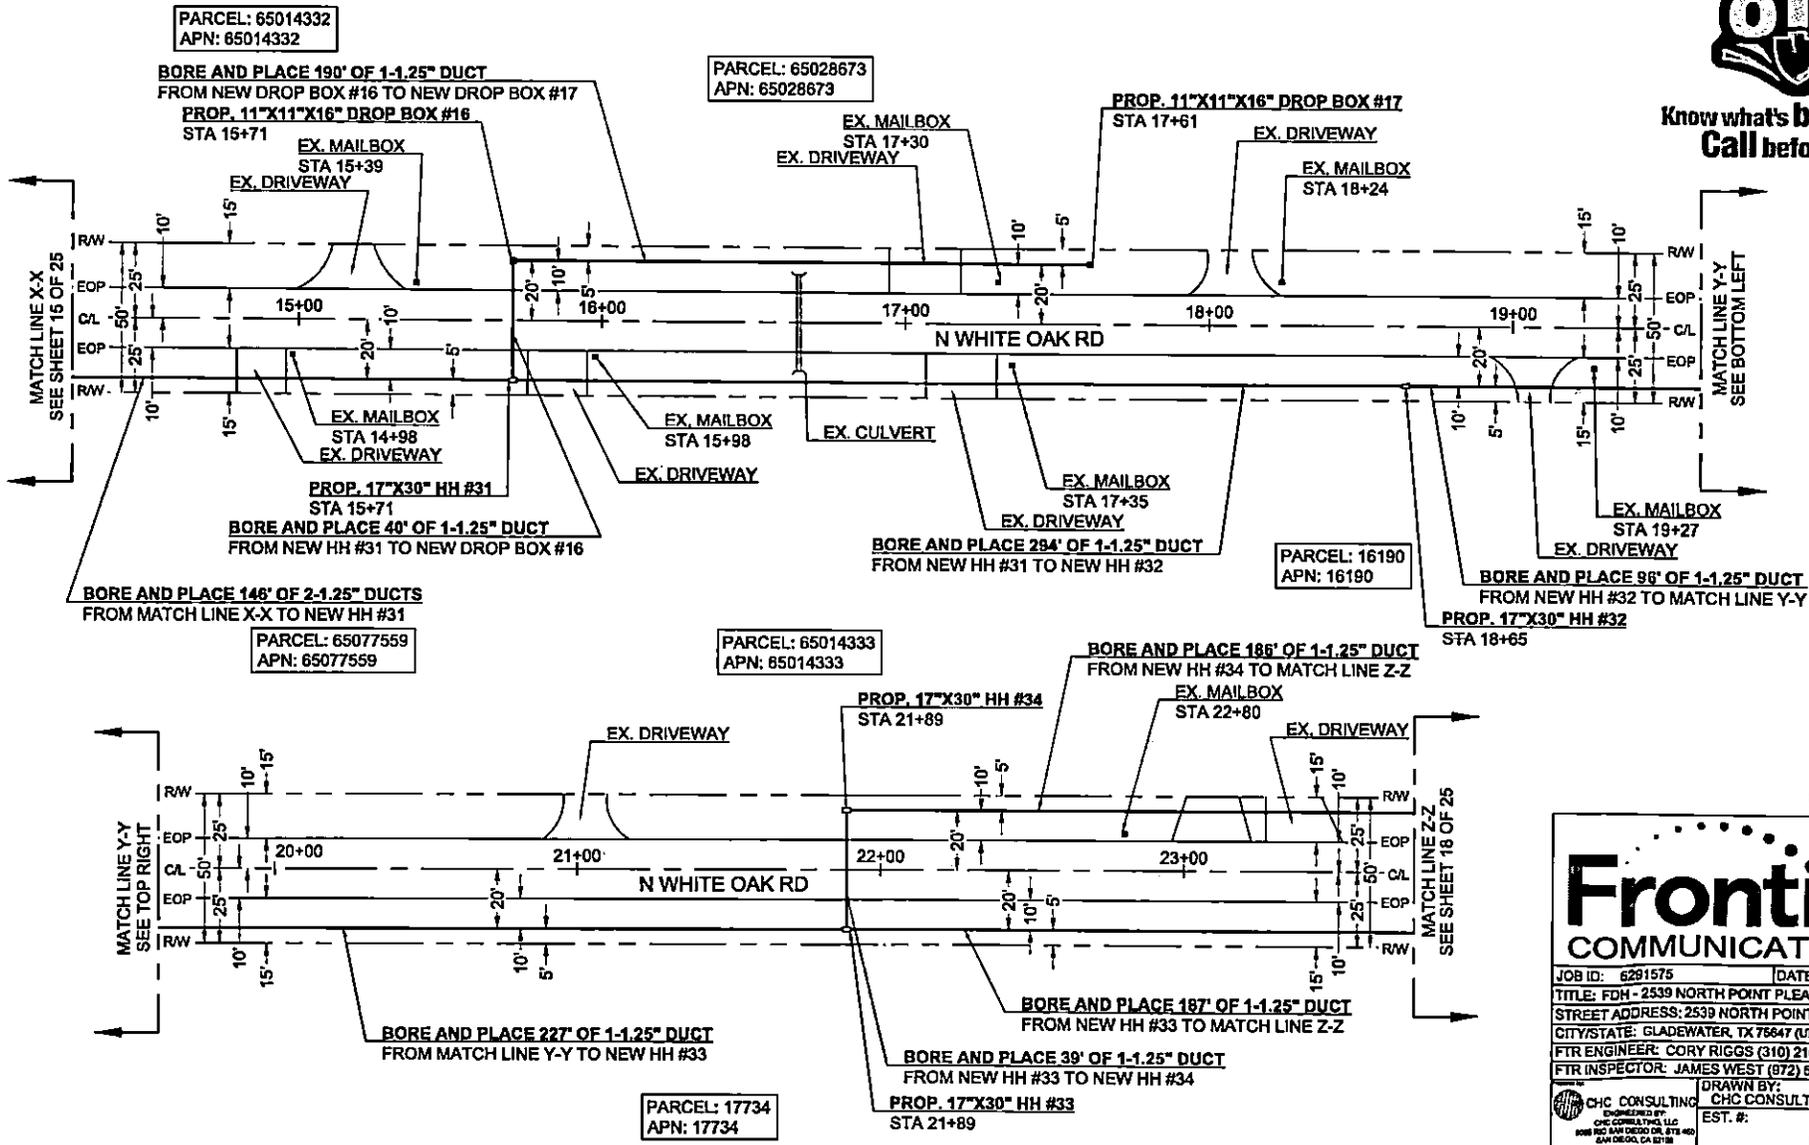

Frontier COMMUNICATIONS

JOB ID: 6291575 DATE: 05/08/2022


TITLE: FDH - 2539 NORTH POINT PLEASANT RD
 STREET ADDRESS: 2539 NORTH POINT PLEASANT RD
 CITY/STATE: GLADEWATER, TX 75647 (UPSHUR COUNTY)
 FTR ENGINEER: CORY RIGGS (310) 210-8882
 FTR INSPECTOR: JAMES WEST (972) 678-3224

CHC CONSULTING ENGINEERS BY CHC CONSULTING
 8880 SAN DIEGO DR, STE 400 SAN DIEGO, CA 92128

EST. #: SHEET#: 17 OF 25




Know what's below.
Call before you dig.

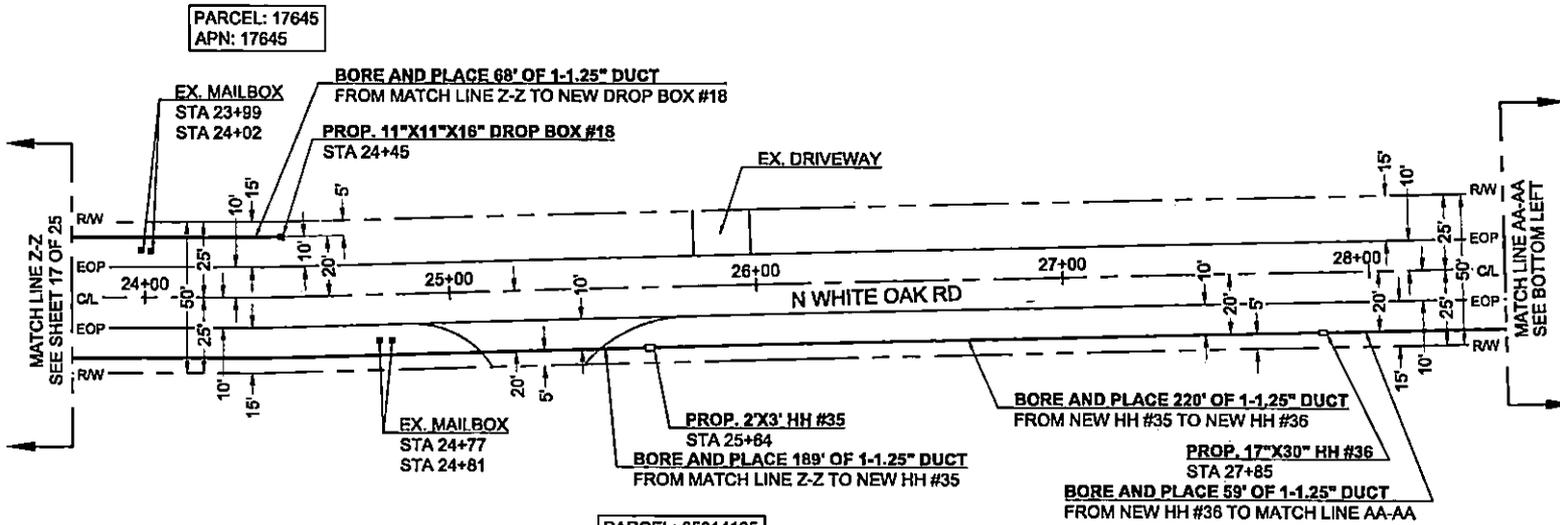


PARCEL: 65014105
APN: 65014105

PARCEL: 65014105
APN: 65014105

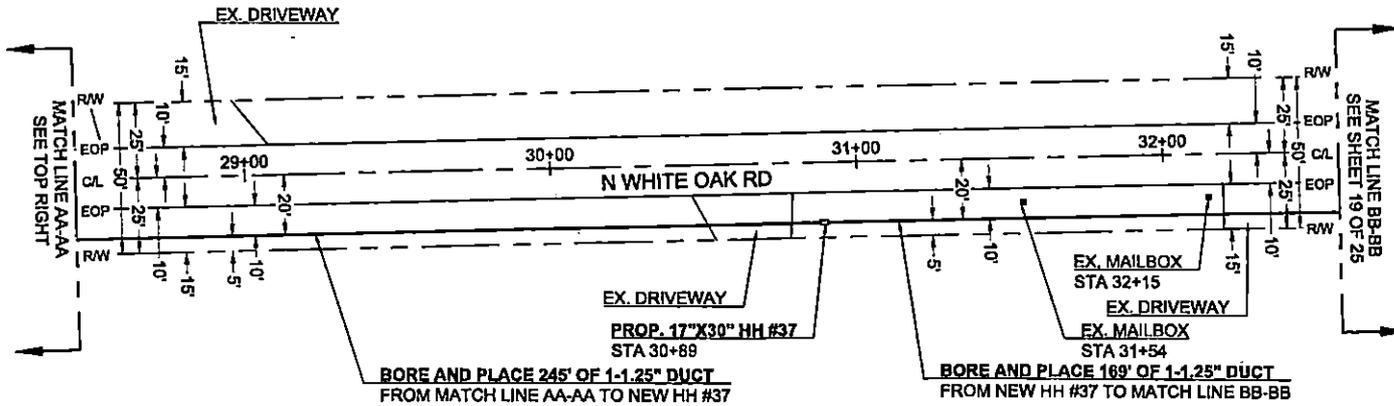

PARCEL: 65014105
APN: 65014105

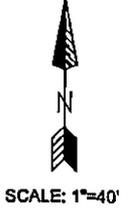

Frontier COMMUNICATIONS

JOB ID: 5291575 DATE: 05/08/2022

TITLE: FDH - 2539 NORTH POINT PLEASANT RD

STREET ADDRESS: 2539 NORTH POINT PLEASANT RD

CITY/STATE: GLADEWATER, TX 75847 (UPSHUR COUNTY)

FTR ENGINEER: CORY RIGGS (310) 210-9882

FTR INSPECTOR: JAMES WEST (972) 678-3224


POWERED BY: CHC CONSULTING, LLC
CHC CONSULTING, LLC
8086 ROY BARK DRIVE, SUITE 400
DALLAS, TEXAS 75241

DRAWN BY: CHC CONSULTING

EST. #: SHEET#: 18 OF 25




Know what's below.
Call before you dig.

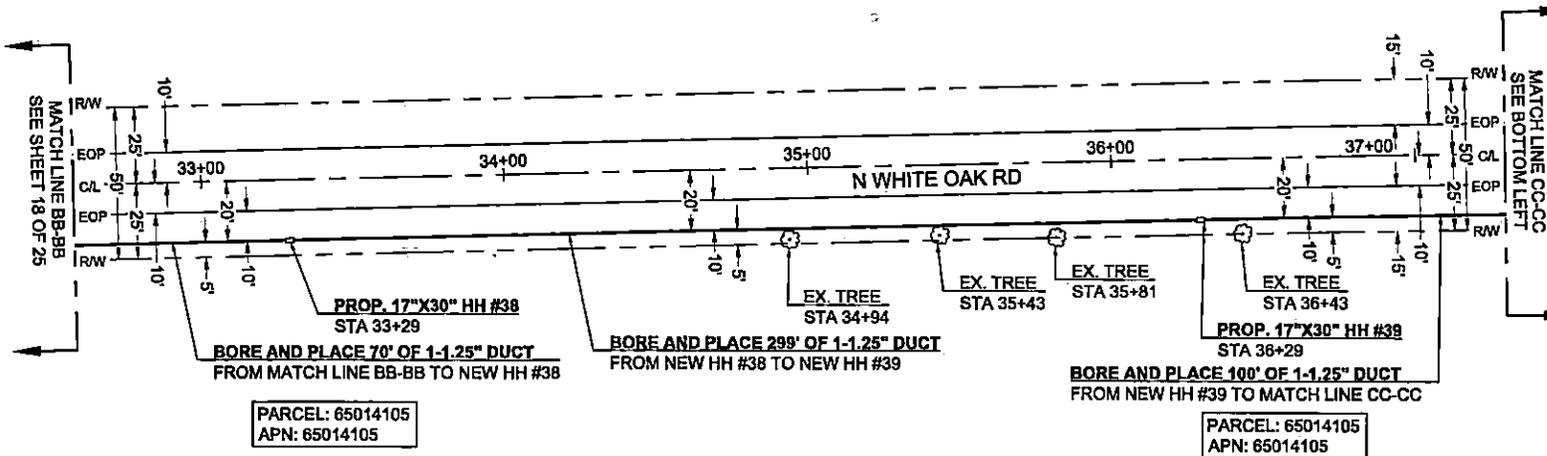


PARCEL: 65014105
APN: 65014105

PARCEL: 65014105
APN: 65014105

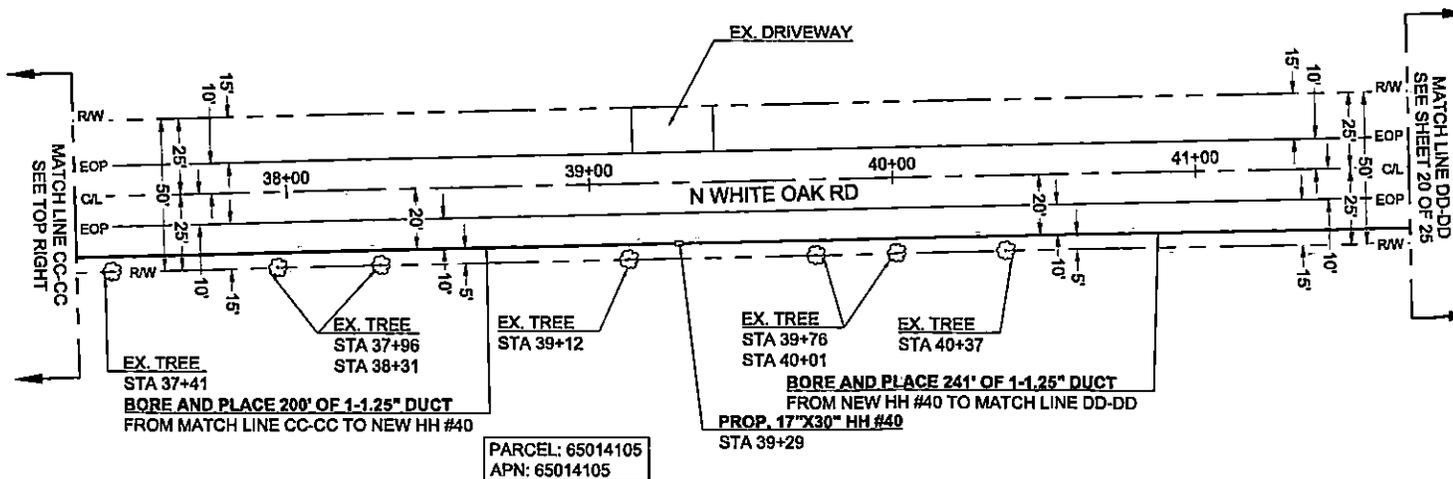

PARCEL: 65014105
APN: 65014105

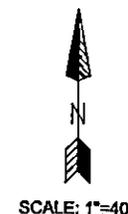

Frontier COMMUNICATIONS

JOB ID: 5281576 DATE: 05/08/2022

TITLE: FDH - 2539 NORTH POINT PLEASANT RD

STREET ADDRESS: 2539 NORTH POINT PLEASANT RD

CITY/STATE: GLADEWATER, TX 75847 (UPSHUR COUNTY)

FTR ENGINEER: CORY RIGGS (310) 210-9882

FTR INSPECTOR: JAMES WEST (972) 578-3224




ENGINEERED BY: CHC CONSULTING

EST. #: SHEET#: 19 OF 25

CHC CONSULTING
ENGINEERED BY:
CHC CONSULTING, LLC
8088 FID SAN DIEGO DR, STE 400
SAN DIEGO, CA 92126



Know what's below.
Call before you dig.

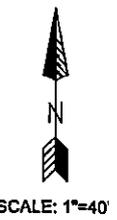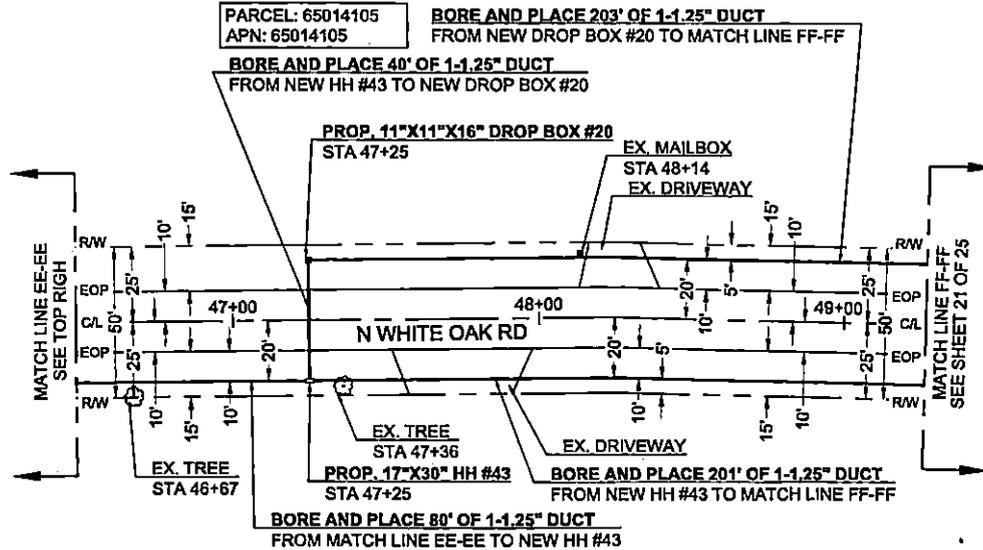
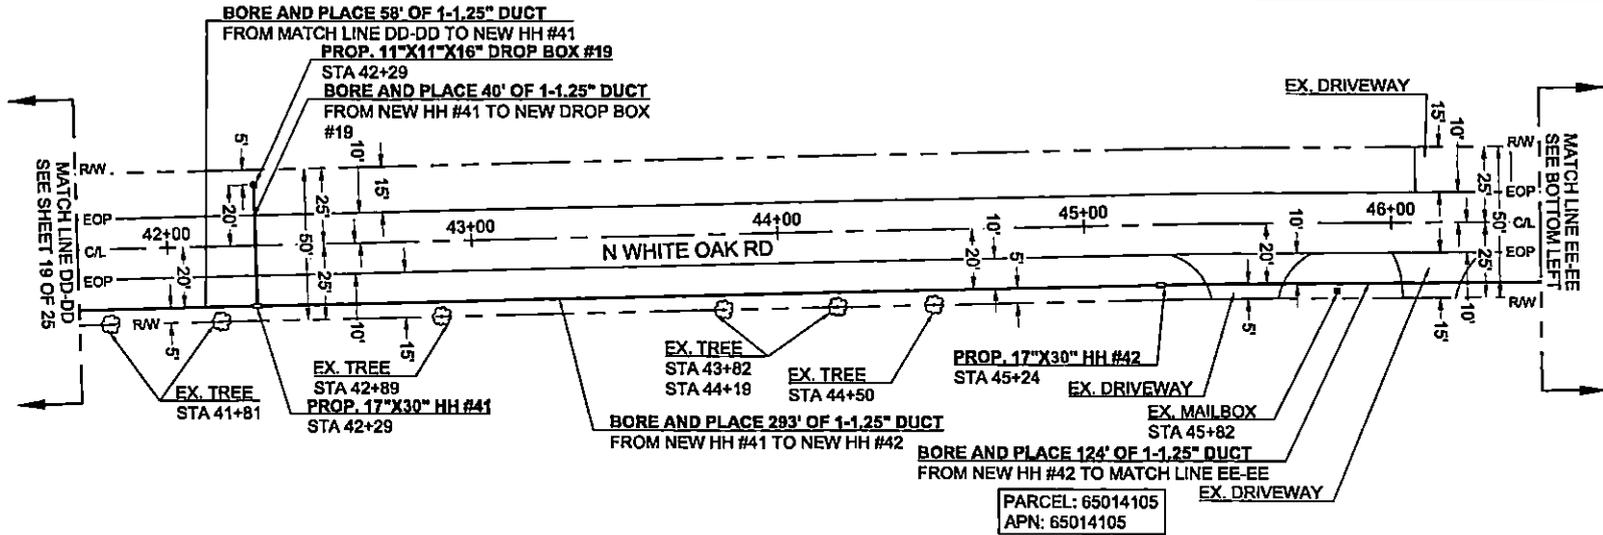


Frontier COMMUNICATIONS

JOB ID: 5291575	DATE: 05/08/2022
TITLE: FDH - 2539 NORTH POINT PLEASANT RD	
STREET ADDRESS: 2539 NORTH POINT PLEASANT RD	
CITY/STATE: GLADEWATER, TX 76647 (UPSHUR COUNTY)	
FTR ENGINEER: CORY RIGGS (310) 210-9882	
FTR INSPECTOR: JAMES WEST (972) 578-3224	
Prepared by: CHC CONSULTING	DRAWN BY: CHC CONSULTING
EST. #:	SHEET#: 20 OF 25



Know what's below.
Call before you dig.

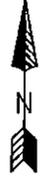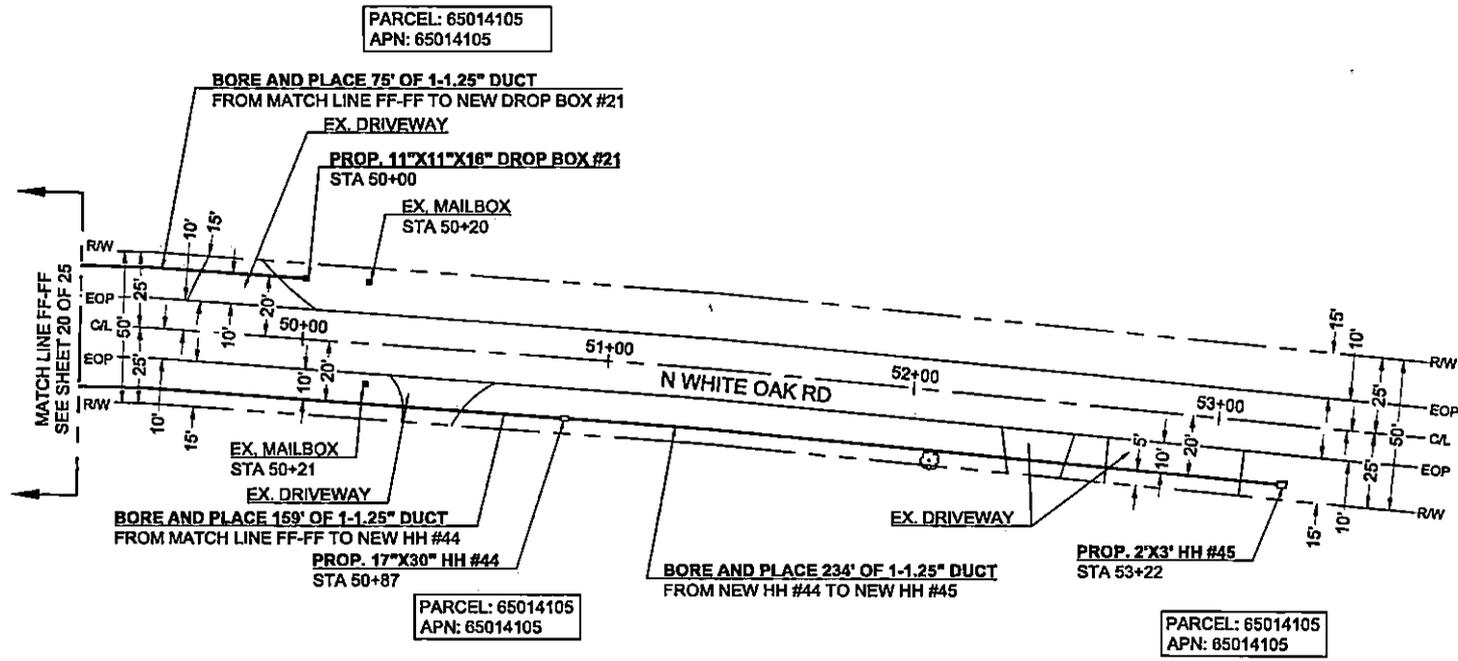

SCALE: 1"=40'

Frontier COMMUNICATIONS


JOB ID: 5291575 DATE: 05/08/2022

TITLE: FDH - 2539 NORTH POINT PLEASANT RD
 STREET ADDRESS: 2539 NORTH POINT PLEASANT RD
 CITY/STATE: GLADEWATER, TX 75647 (UPSHUR COUNTY)
 FTR ENGINEER: CORY RIGGS (310) 210-9882
 FTR INSPECTOR: JAMES WEST (972) 578-3224

 CHC CONSULTING <small>ENGINEERED BY: CHC CONSULTING, LLC 8005 RED BANK DR SUITE 200, DALLAS, TX 75241 SAN DIEGO, CA 92108</small>	DRAWN BY: CHC CONSULTING
	EST. #:

SHEET#: 21 OF 25

CURVE	RADIUS	LENGTH	DELTA
C1	3'	5'	90°
C2	6'	7'	65°

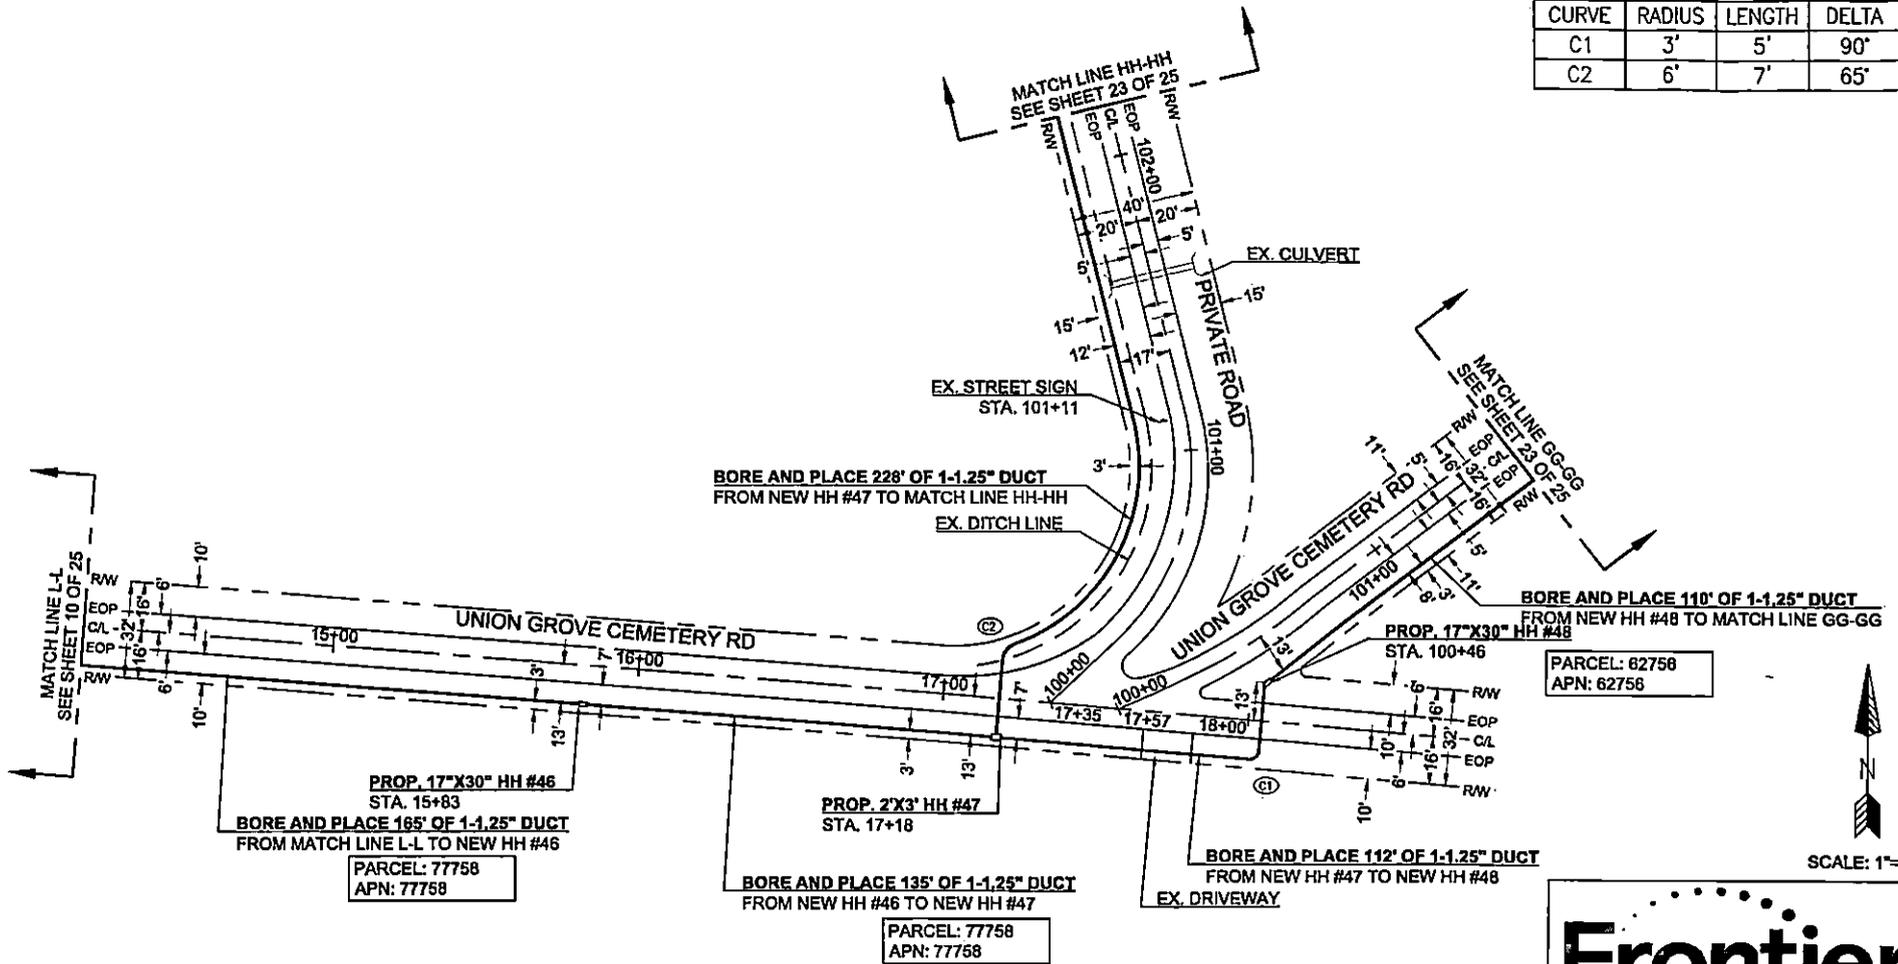

SCALE: 1"=40'




Know what's below.
Call before you dig.

Frontier COMMUNICATIONS

JOB ID: 5291575 DATE: 05/08/2022
 TITLE: FDH - 2539 NORTH POINT PLEASANT RD
 STREET ADDRESS: 2539 NORTH POINT PLEASANT RD
 CITY/STATE: GLADEWATER, TX 75647 (UPSHUR COUNTY)
 FTR ENGINEER: CORY RIGGS (310) 210-9882
 FTR INSPECTOR: JAMES WEST (972) 578-3224

CHC CONSULTING <small>ENGINEERS & ARCHITECTS</small> 6000 WEST 10TH STREET, SUITE 100 FORT WORTH, TEXAS 76116	DRAWN BY: CHC CONSULTING
	EST. #: SHEET#: 22 OF 25

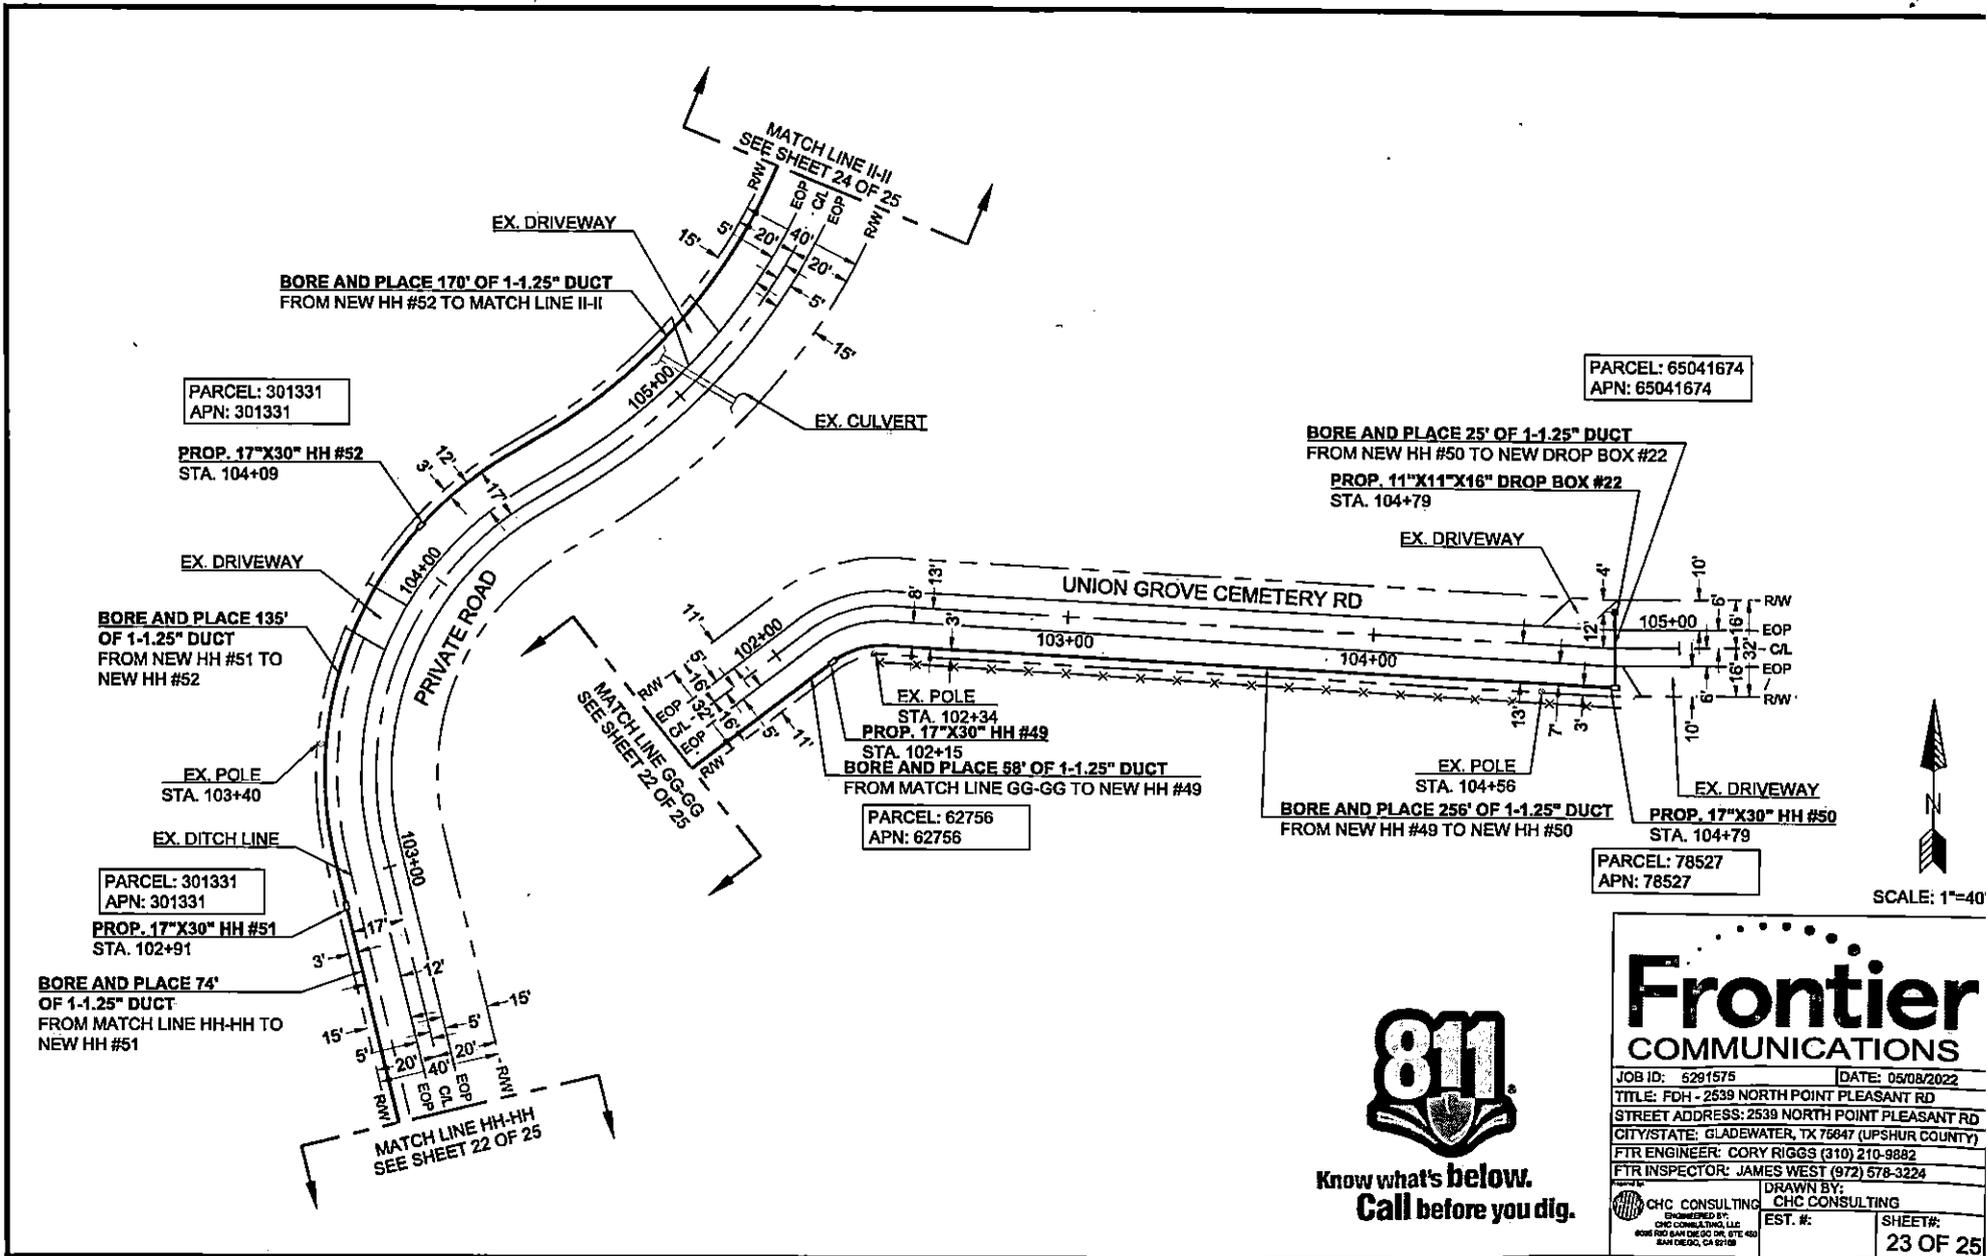

PARCEL: 301331
APN: 301331

PARCEL: 65041674
APN: 65041674

PARCEL: 62756
APN: 62756

PARCEL: 78527
APN: 78527

PARCEL: 301331
APN: 301331





Know what's below.
Call before you dig.

Frontier COMMUNICATIONS

JOB ID: 6291575 DATE: 05/08/2022
 TITLE: FDH - 2539 NORTH POINT PLEASANT RD
 STREET ADDRESS: 2539 NORTH POINT PLEASANT RD
 CITY/STATE: GLADEWATER, TX 75647 (UPSHUR COUNTY)
 FTR ENGINEER: CORY RIGGS (310) 210-9882
 FTR INSPECTOR: JAMES WEST (972) 578-3224

CHC CONSULTING <small>ENGINEERED BY: CHC CONSULTING, LLC 8000 RICE BAY DRIVE, SUITE 400 SAN DIEGO, CA 92121</small>	DRAWN BY: CHC CONSULTING EST. #: _____ SHEET#: 23 OF 25
---	---

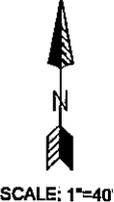

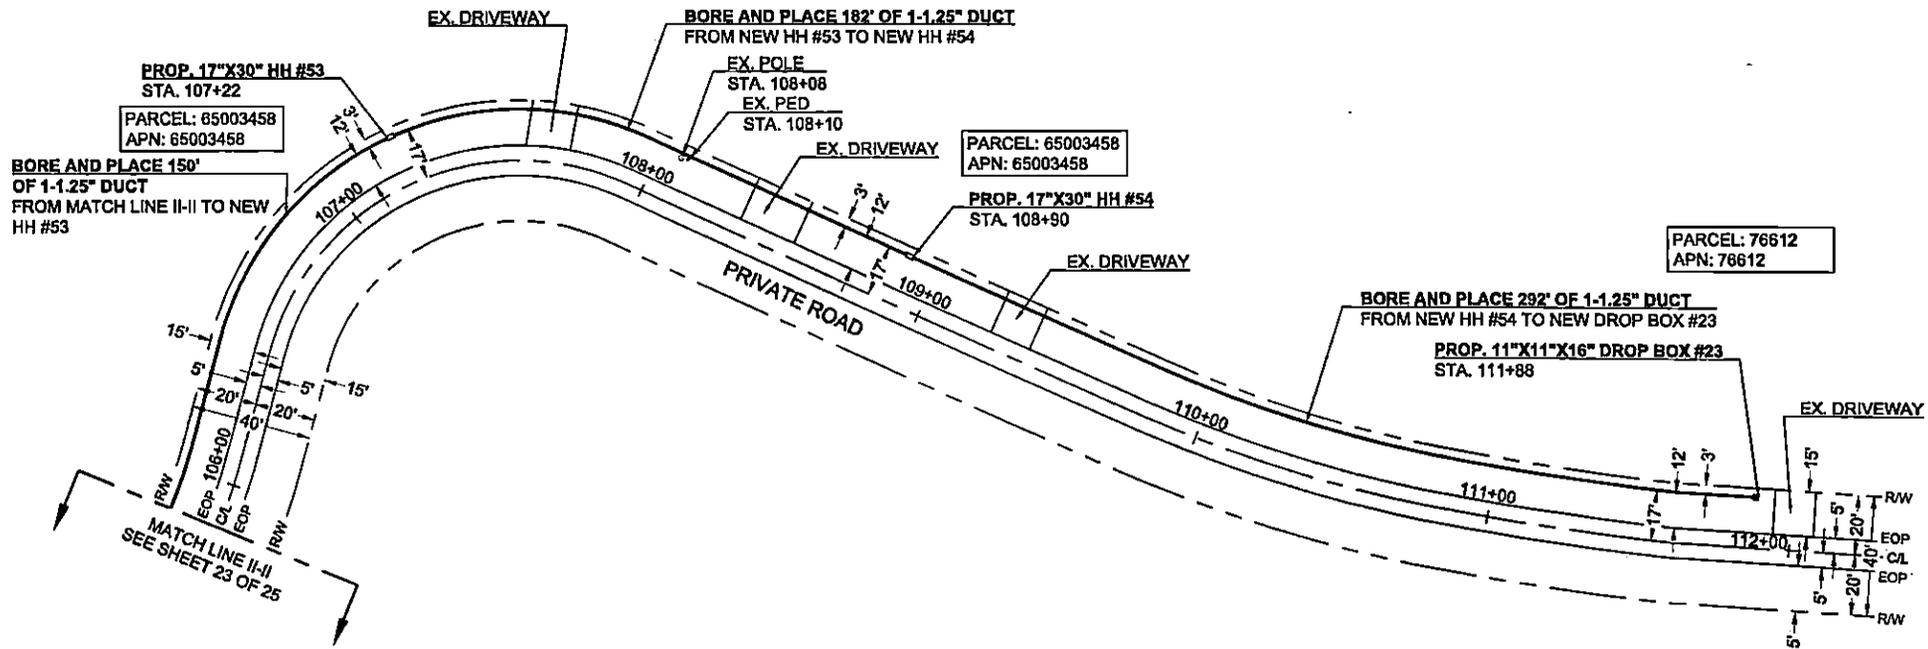


Know what's below.
Call before you dig.



SCALE: 1"=40'

Frontier COMMUNICATIONS	
JOB ID: 5291975	DATE: 05/08/2022
TITLE: FDH - 2539 NORTH POINT PLEASANT RD	
STREET ADDRESS: 2539 NORTH POINT PLEASANT RD	
CITY/STATE: GLADEWATER, TX 75647 (UPSHUR COUNTY)	
FTR ENGINEER: CORY RIGGS (310) 210-8882	
FTR INSPECTOR: JAMES WEST (872) 578-3224	
 CHC CONSULTING <small>CONSULTING BY: CHC CONSULTING, LLC 3000 BAY DRIVE DR. STE 200 IRVING, TX 75039</small>	DRAWN BY: CHC CONSULTING EST. #: SHEET #: 24 OF 25


MINIMUM STANDARDS FOR DIRECTIONAL BORING

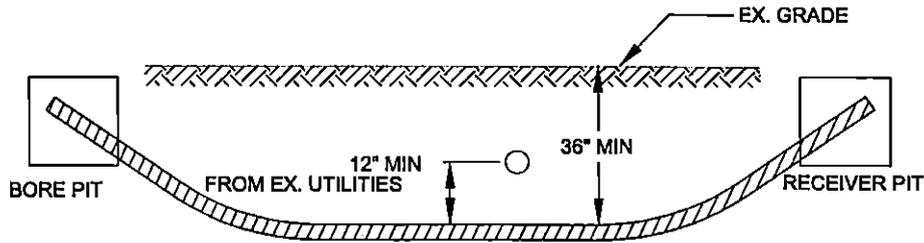

- PLACE END MARKER WITH UTILITY OWNER'S NAME DESCRIBING CONDUIT
- BORE PIT TO BE BACKFILLED AND COMPACTED IN 12" LIFTS WITH MATERIAL REMOVED
- FLOW OF DITCH MUST BE MAINTAINED AT ALL TIMES
- PROTECT ROOTS AT ALL TREE LOCATIONS, SHIFT BORE TRENCH IF NECESSARY


TYPICAL BORE DETAIL

SCALE
N.T.S. 1

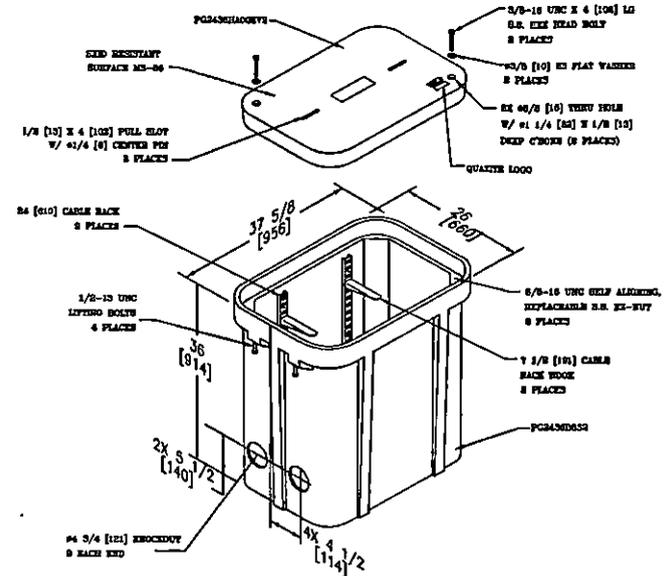

2' X 3' HAND HOLE

SCALE
N.T.S. 2

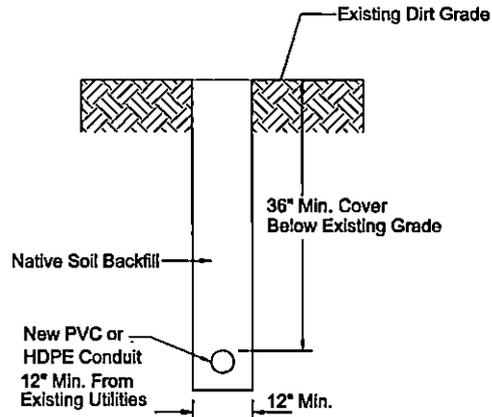

TYPICAL DIRT TRENCH DETAIL

SCALE
N.T.S. 3

Frontier COMMUNICATIONS

JOB ID: 5291575 DATE: 05/08/2022

TITLE: FDH - 2539 NORTH POINT PLEASANT RD

STREET ADDRESS: 2539 NORTH POINT PLEASANT RD

CITY/STATE: GLADEWATER, TX 76847 (UPSHUR COUNTY)

FTR ENGINEER: CORY RIGGS (310) 210-9882

FTR INSPECTOR: JAMES WEST (872) 578-3224

ENGINEERED BY: CHC CONSULTING

CHC CONSULTING ENGINEERS BY: CHC CONSULTING

EST. #: SHEET#: 25 OF 25

APPROVAL

TO: Etex Telephone Coop., Inc.
P.O. Box 130 Gilmer, TX 75644

DATE 05/09/2022

The Upshur County Commissioners Court offers no objections to the location on the right-of-way of your proposed New Fiber Optic line across Great Dane Rd., Flying Squirrel Rd., Coyote Rd., Camel Rd., and Cherokee Trace Rd., as shown by accompanying drawings and notice dated Approved, except as noted below:


N/A

It is expressly understood that the Upshur County Commissioners Court does not purport, hereby, to grant and right, claim, title, or easement in or upon this county road; and it is further understood that in the future should for any reason Upshur County need to work, improve, relocate, widen, increase add to or any manner change the structure of this right-of-way line, this line, if affected, will be moved under the direction of the Upshur County Engineer and shall be relocated at the complete expense of the owner. Upshur County shall be notified a minimum of 48 hours prior to the beginning of any work.

All work on the county right-of-way shall be performed in accordance with the County Engineer's instructions. The installation shall not damage any part of the highway and adequate provisions must be made to cause minimum inconvenience to traffic and adjacent property owners. Special specifications for placing this line are as follows:

1. All ground lines are to be installed a minimum of 36 inches below the flowline of the adjacent drainage or borrow ditch.
2. All excavations within the right-of-way and not under surfacing shall be backfilled by tamping in 6 inch horizontal layers. All surplus material shall be removed from the right-of-way and the excavation finished flush with surrounding natural ground.
3. Lines crossing under surfaced roads and under surfaced cross roads within the right-of-way shall be placed by boring. Boring shall extend from crown line to crown line.
4. All lines under roads carrying pressure in excess of 50 psi shall be enclosed in satisfactory casing extending from right-of-way line to right-of-way line. Pipe used for casing may be of any type approved by the County Engineer and shall be capable of Supporting the load of roadbed and traffic and shall be so constructed that there will be no leakage of any matter through the casing for its entire length. Inside diameter of casing shall be at least 2 inches greater than the largest outside diameter of carrier pipe, joint or couplings. (Encasement is not required on lines installed 48 inches or greater below flowline.)
5. All lines, where practicable, shall be located to cross roadbed at approximately right angles thereto. No lines are to be installed under or within 50 feet of either end of a bridge unless approved by the County Engineer in writing. No lines shall be placed inside any culvert or within 10 feet of the closest point of same.
6. Parallel lines will be installed as near the right-of-way lines as is possible and no parallel line will be installed in the roadbed or between the drainage ditch and roadbed unless approved by the County Engineer in writing.
7. Overhead lines will have a minimum clearance of 18 feet above the road surface at point of crossing.
8. Operations along roadways shall be performed in such a manner that all excavated material be kept off the pavements at all times, as well as all operating equipment and materials. Do not use equipment or installation procedures which will damage any road surface or structure. The cost of any repairs to road surfaces, roadbed, structures or other right-of-way features as direct result of this installation will be borne by the owner of this line.
9. Barricades, warning signs, lights and flagmen, when necessary, shall be provided by the contractor or owner. One half of the traveled portion of the road must be open to traffic at all times. All traffic control shall be in accordance with the requirements of the current version of the Texas MUTCD.
10. Utility company shall install adequate erosion control measures for any excavation work being performed.

APPROVED:

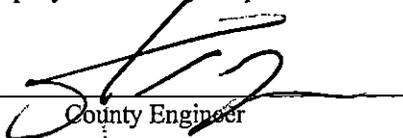
County Engineer

APPROVED:

Chairperson, Upshur County Commissioners Court
Revised 11/30/10

NOTICE OF PROPOSED INSTALLATION
NOTICE OF PROPOSED INSTALLATION
PIPE AND/OR UTILITY LINES

DATE: 05/09/2022

TO: UPSHUR COUNTY COMMISSIONERS COURT
c/o UPSHUR COUNTY ENGINEER
UPSHUR COUNTY ROAD & BRIDGE DEPARTMENT
P. O. BOX 730
Gilmer, TX 75644

EXPIRES: 09/09/2022


Formal notice is hereby given that Etex Telephone Coop., Inc. proposes to bore a New Fiber Optic line within the right-of-way of County Roads across Great Dane Rd., Flying Squirrel Rd., Coyote Rd., Camel Rd., and Cherokee Trace Rd., as follows: Installing new fiber and duct on both sides of said county roads. All construction will be directionally bored at a min depth of 60" within the Upshur county Road and Bridge right-of-way.

The location and description of the proposed line and appurtenances is more fully shown by three copies of drawings attached to this notice. The line will be constructed and maintained on the County right-of-way as directed by the County Engineer in accordance with current Upshur County specifications.

Construction of this line will begin on or after the 16th day of May, 2022 and will be completed within 120 days of the date of approval.

Firm Etex Telephone Coop., Inc.
By Caleb McNeil
Title Right-of-way solicitor
Address P.O. Box 130 Gilmer, TX 75644

- NOTE: 1. This form to be submitted in triplicate for each proposed installation.
2. The permit shall be in effect until the utility line is removed from the right of way.
3. Inform the County Engineer if work is not completed within this time

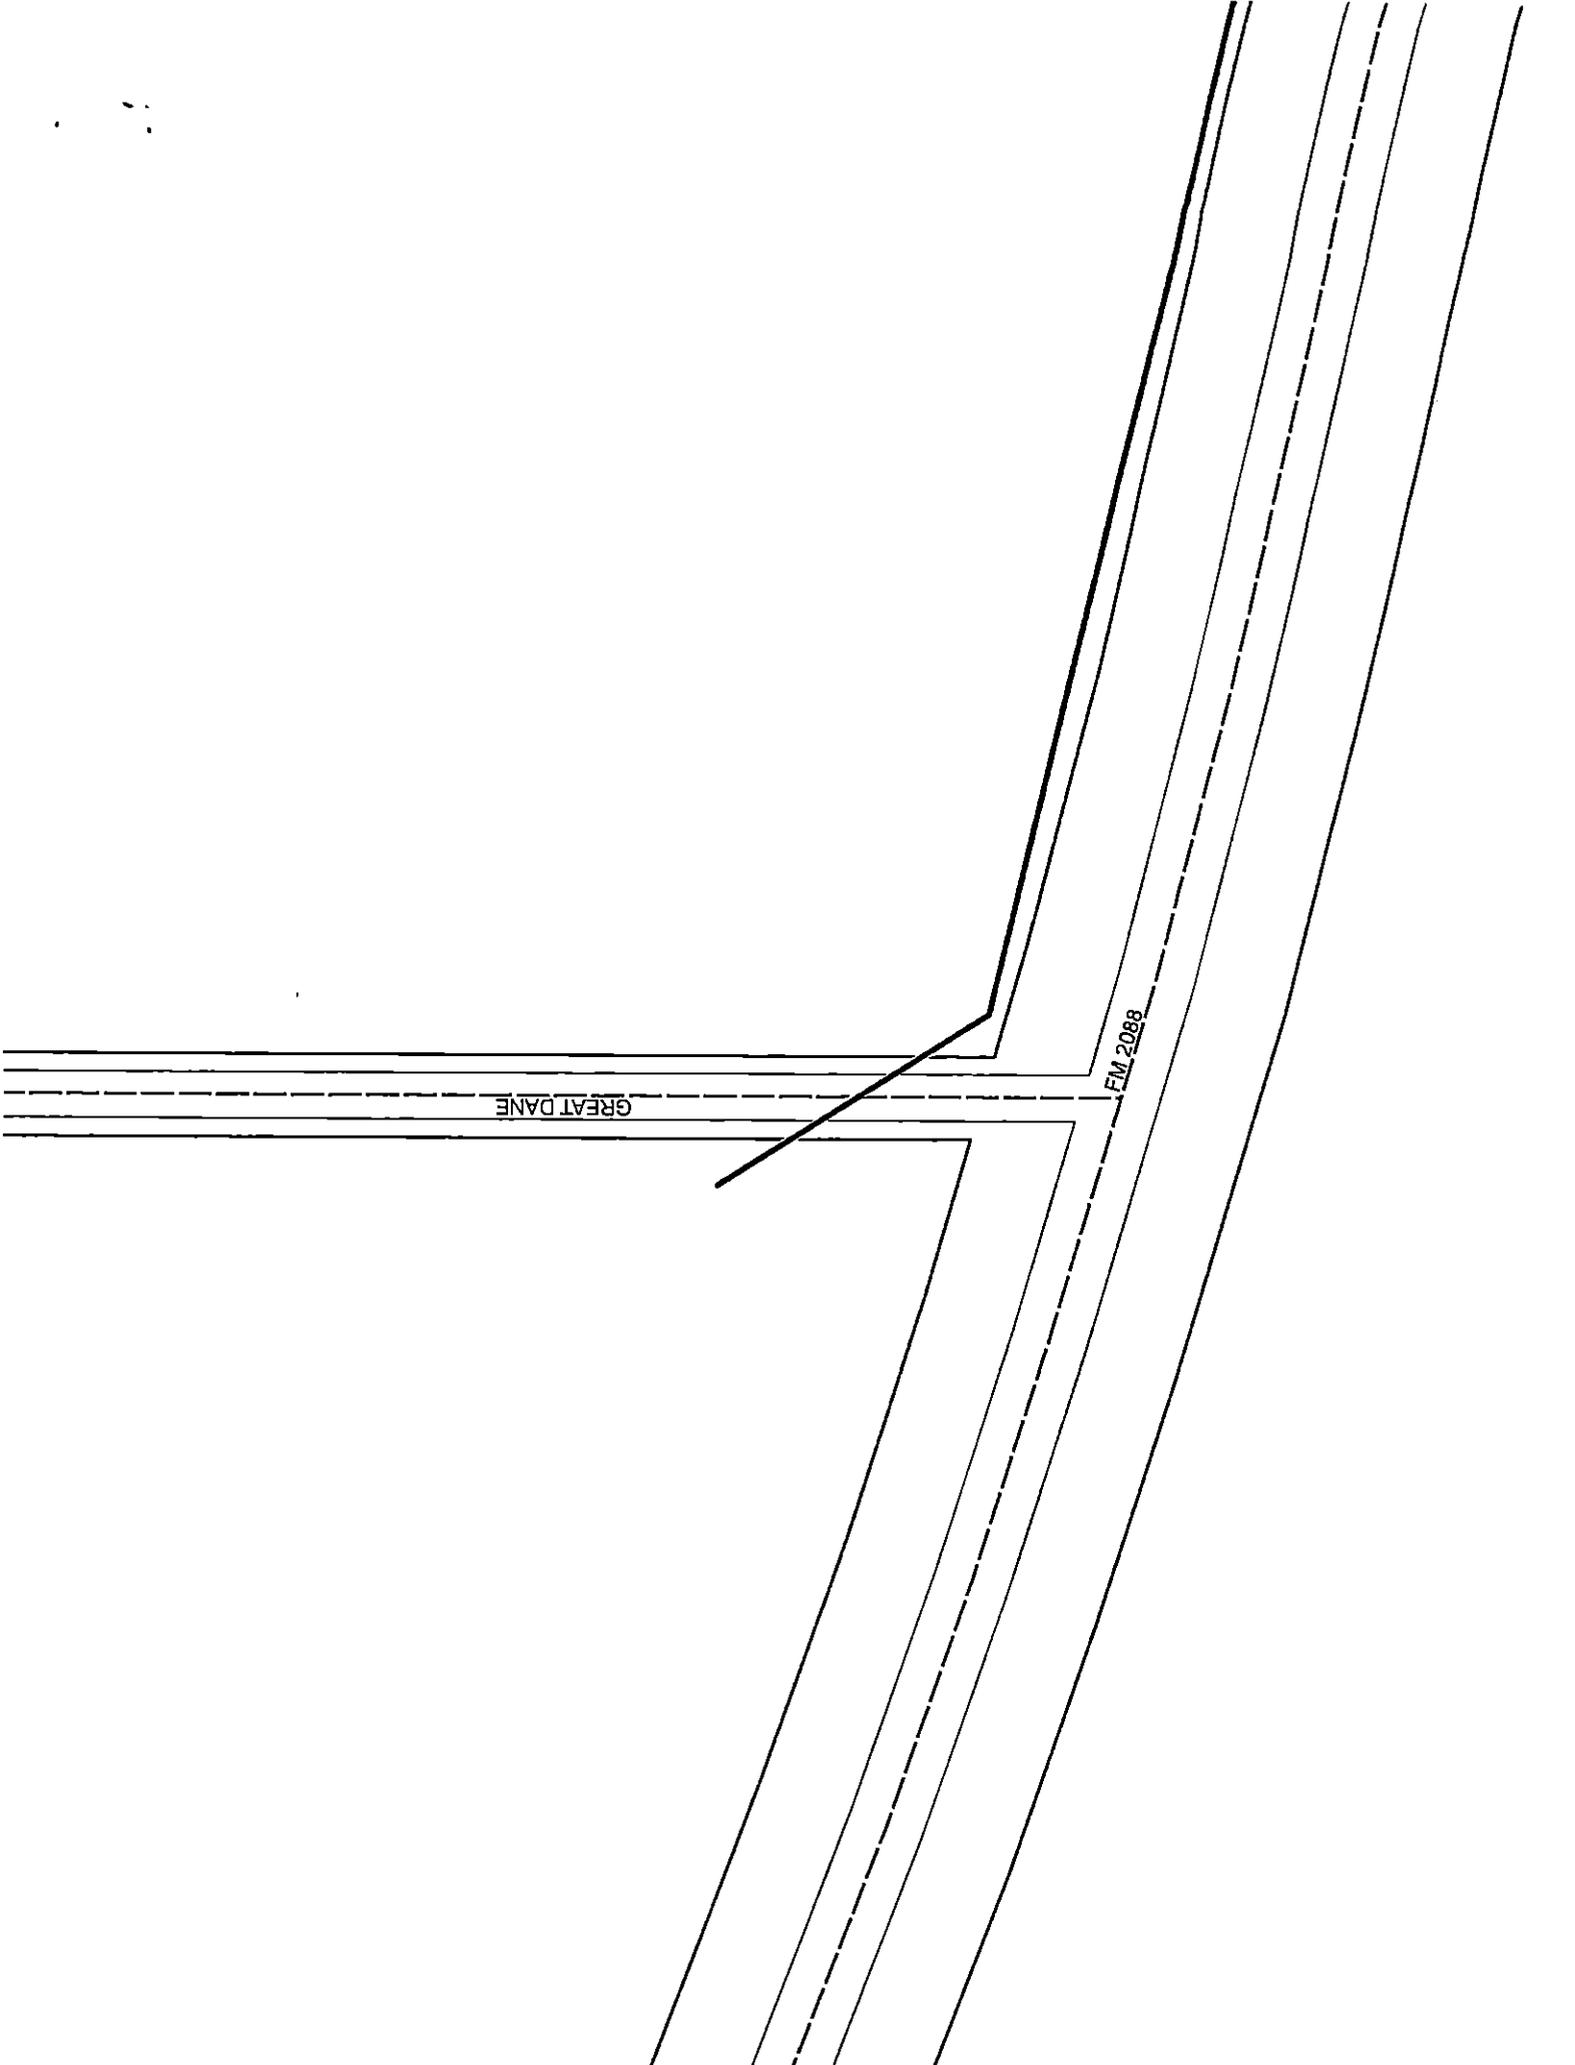


GREAT DANE


FM 2088


CAT SQUIRREL

FLYING SQUIRREL

FLYING SQUIRREL

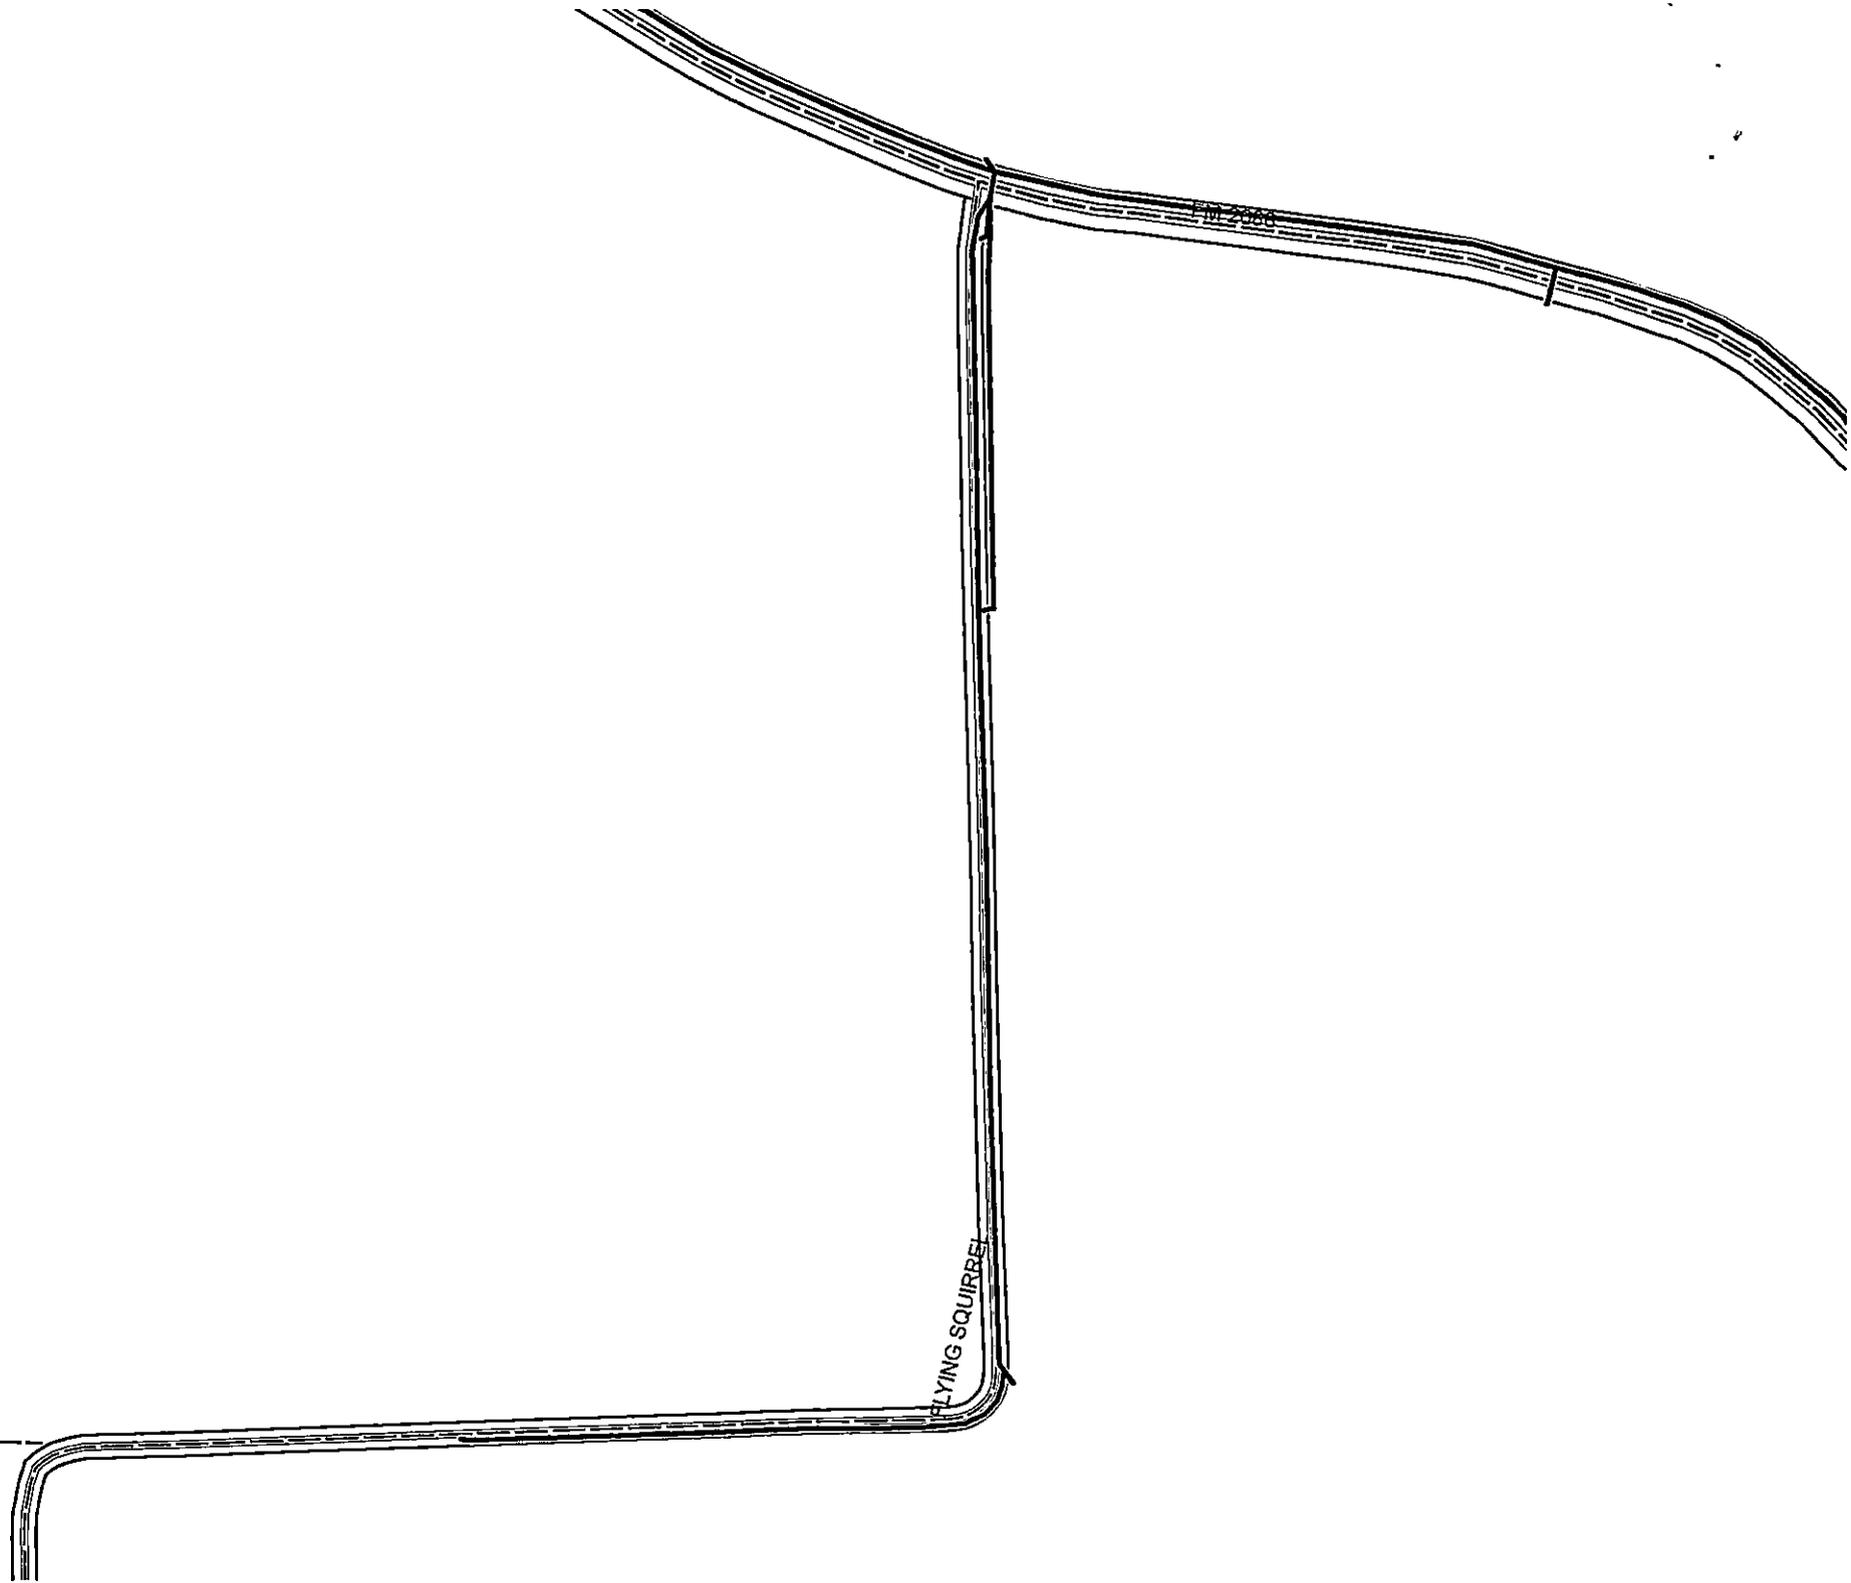


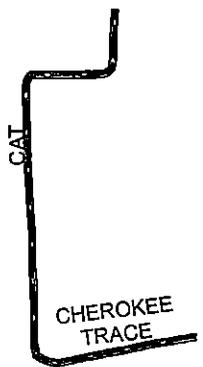

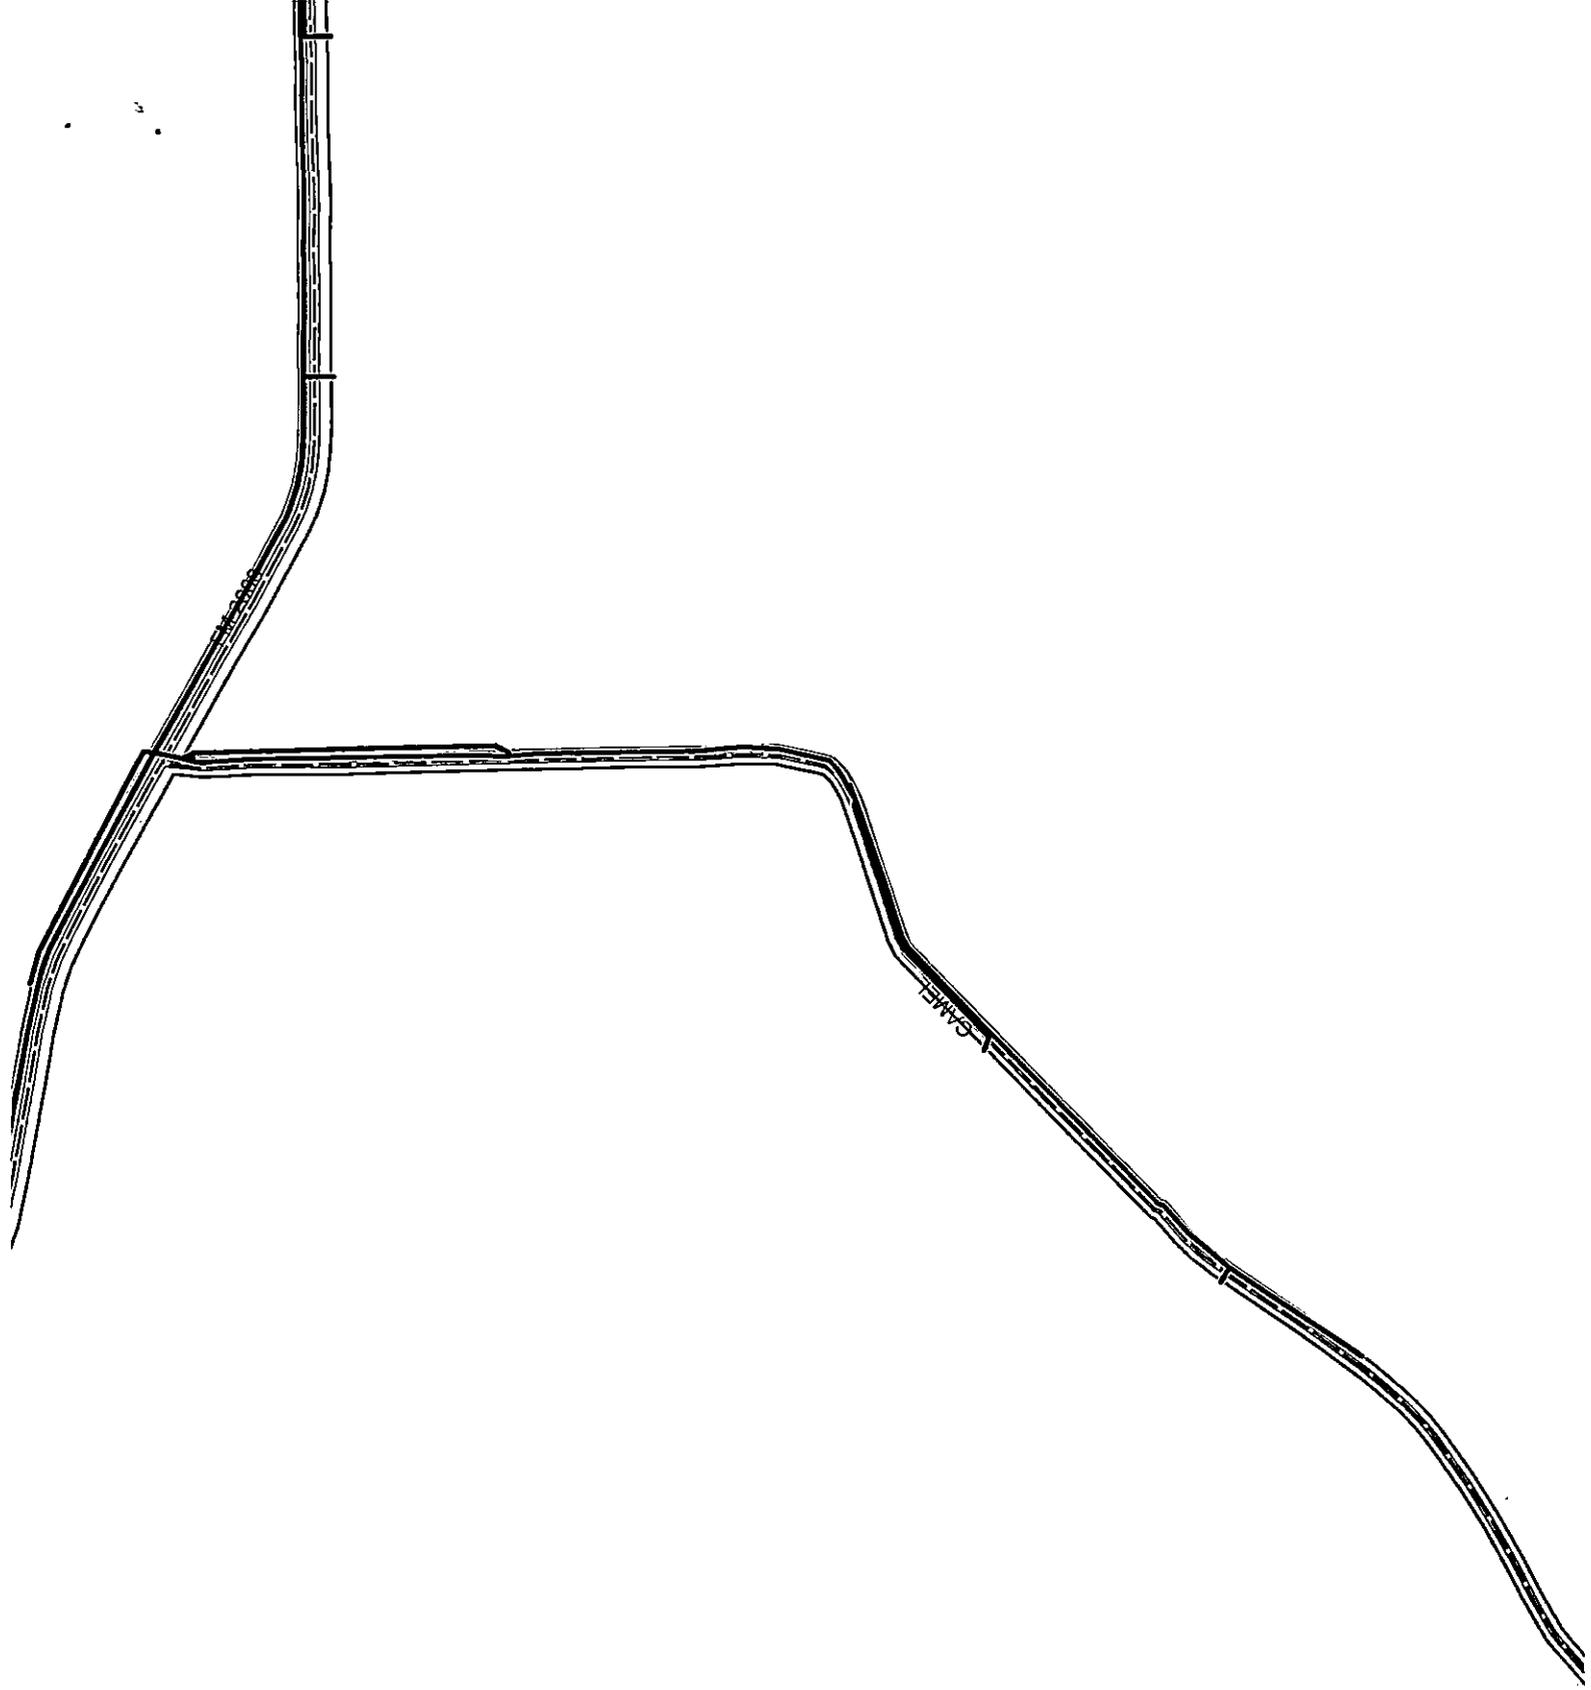

GAMTEL

CHEROKEE TRACE

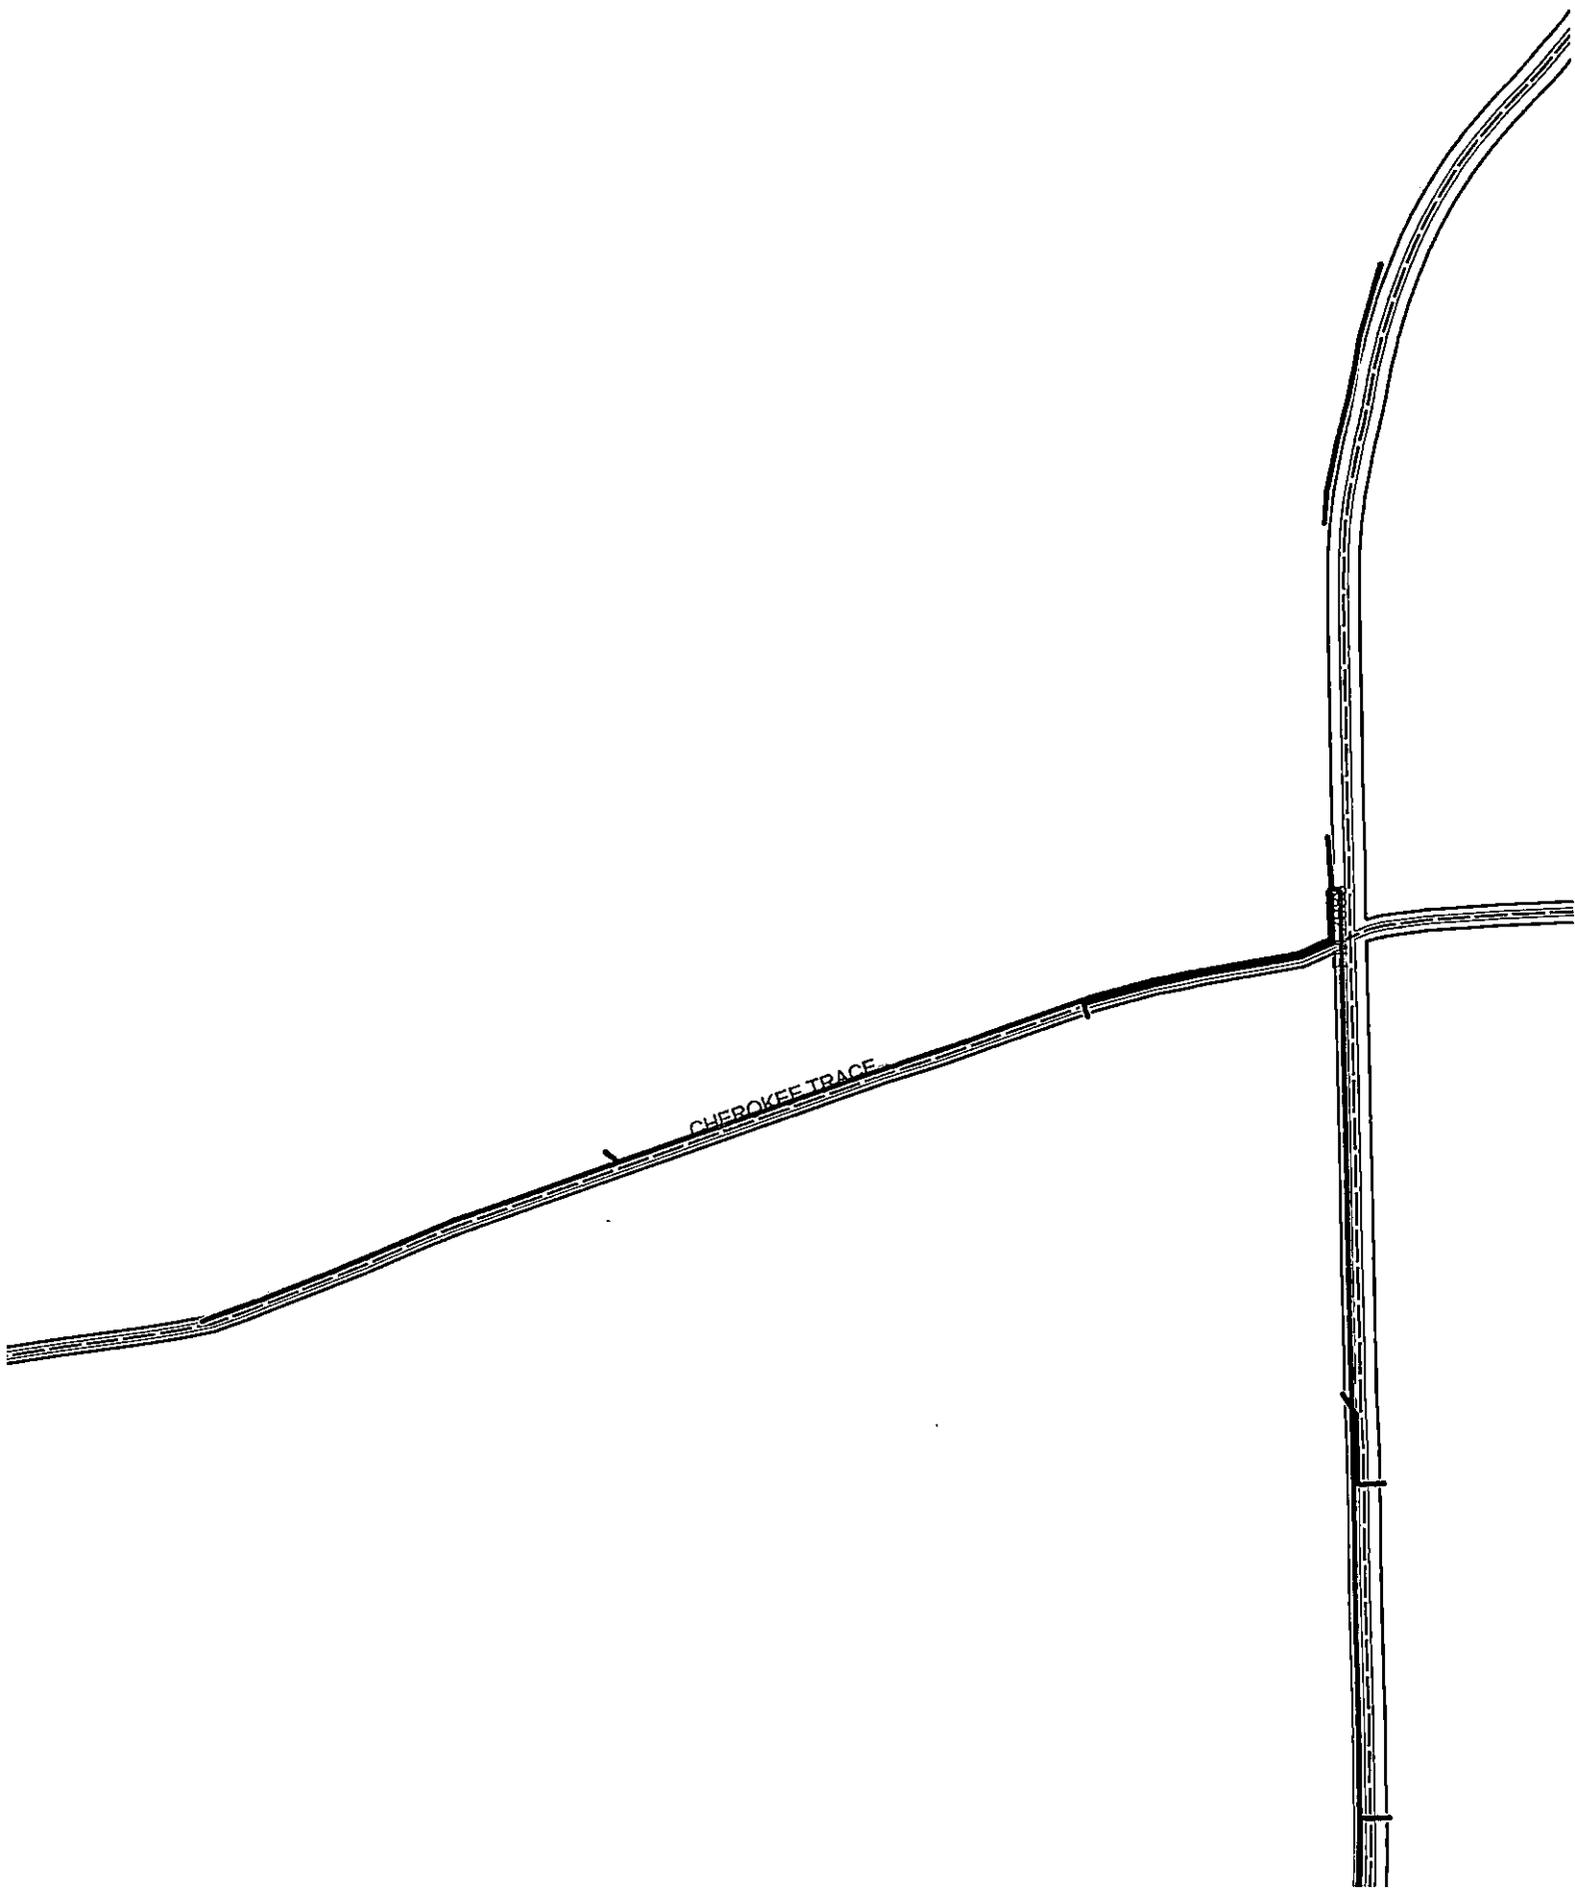



APPROVAL

TO: Etex Telephone Coop., Inc.
P.O. Box 130 Gilmer, TX 75644

DATE 05/10/2022

The Upshur County Commissioners Court offers no objections to the location on the right-of-way of your proposed New Fiber Optic line across Aster Rd., Horton., Hydrangea., and Begonia Rd., as shown by accompanying drawings and notice dated Approved, except as noted below:


N/A

It is expressly understood that the Upshur County Commissioners Court does not purport, hereby, to grant and right, claim, title, or easement in or upon this county road; and it is further understood that in the future should for any reason Upshur County need to work, improve, relocate, widen, increase add to or any manner change the structure of this right-of-way line, this line, if affected, will be moved under the direction of the Upshur County Engineer and shall be relocated at the complete expense of the owner. Upshur County shall be notified a minimum of 48 hours prior to the beginning of any work.

All work on the county right-of-way shall be performed in accordance with the County Engineer's instructions. The installation shall not damage any part of the highway and adequate provisions must be made to cause minimum inconvenience to traffic and adjacent property owners. Special specifications for placing this line are as follows:

1. All ground lines are to be installed a minimum of 36 inches below the flowline of the adjacent drainage or borrow ditch.
2. All excavations within the right-of-way and not under surfacing shall be backfilled by tamping in 6 inch horizontal layers. All surplus material shall be removed from the right-of-way and the excavation finished flush with surrounding natural ground.
3. Lines crossing under surfaced roads and under surfaced cross roads within the right-of-way shall be placed by boring. Boring shall extend from crown line to crown line.
4. All lines under roads carrying pressure in excess of 50 psi shall be enclosed in satisfactory casing extending from right-of-way line to right-of-way line. Pipe used for casing may be of any type approved by the County Engineer and shall be capable of Supporting the load of roadbed and traffic and shall be so constructed that there will be no leakage of any matter through the casing for its entire length. Inside diameter of casing shall be at least 2 inches greater than the largest outside diameter of carrier pipe, joint or couplings. (Encasement is not required on lines installed 48 inches or greater below flowline.)
5. All lines, where practicable, shall be located to cross roadbed at approximately right angles thereto. No lines are to be installed under or within 50 feet of either end of a bridge unless approved by the County Engineer in writing. No lines shall be placed inside any culvert or within 10 feet of the closest point of same.
6. Parallel lines will be installed as near the right-of-way lines as is possible and no parallel line will be installed in the roadbed or between the drainage ditch and roadbed unless approved by the County Engineer in writing.
7. Overhead lines will have a minimum clearance of 18 feet above the road surface at point of crossing.
8. Operations along roadways shall be performed in such a manner that all excavated material be kept off the pavements at all times, as well as all operating equipment and materials. Do not use equipment or installation procedures which will damage any road surface or structure. The cost of any repairs to road surfaces, roadbed, structures or other right-of-way features as direct result of this installation will be borne by the owner of this line.
9. Barricades, warning signs, lights and flagmen, when necessary, shall be provided by the contractor or owner. One half of the traveled portion of the road must be open to traffic at all times. All traffic control shall be in accordance with the requirements of the current version of the Texas MUTCD.
10. Utility company shall install adequate erosion control measures for any excavation work being performed.

APPROVED:

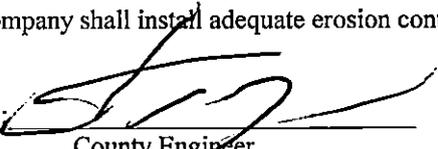
County Engineer

APPROVED:

Chairperson, Upshur County Commissioners Court
Revised 11/30/10

NOTICE OF PROPOSED INSTALLATION
NOTICE OF PROPOSED INSTALLATION
PIPE AND/OR UTILITY LINES

DATE: 05/10/2022

TO: UPSHUR COUNTY COMMISSIONERS COURT
c/o UPSHUR COUNTY ENGINEER
UPSHUR COUNTY ROAD & BRIDGE DEPARTMENT
P. O. BOX 730
Gilmer, TX 75644

EXPIRES: 09/10/2022


Formal notice is hereby given that Etex Telephone Coop., Inc. proposes to bore a New Fiber Optic line within the right-of-way of County Roads across Aster Rd., Horton Rd., Hydrangea Rd., and Begonia Rd., as follows: Installing new fiber and duct on both sides of said county roads. All construction will be directionally bored at a min depth of 60" within the Upshur county Road and Bridge right-of-way.

The location and description of the proposed line and appurtenances is more fully shown by three copies of drawings attached to this notice. The line will be constructed and maintained on the County right-of-way as directed by the County Engineer in accordance with current Upshur County specifications.

Construction of this line will begin on or after the 6th day of June, 2022 and will be completed within 120 days of the date of approval.


Firm Etex Telephone Coop., Inc.
By Caleb McNeil
Title Right-of-way solicitor
Address P.O. Box 130 Gilmer, TX 75644

- NOTE:
1. This form to be submitted in triplicate for each proposed installation.
 2. The permit shall be in effect until the utility line is removed from the right of way.
 3. Inform the County Engineer if work is not completed within this time

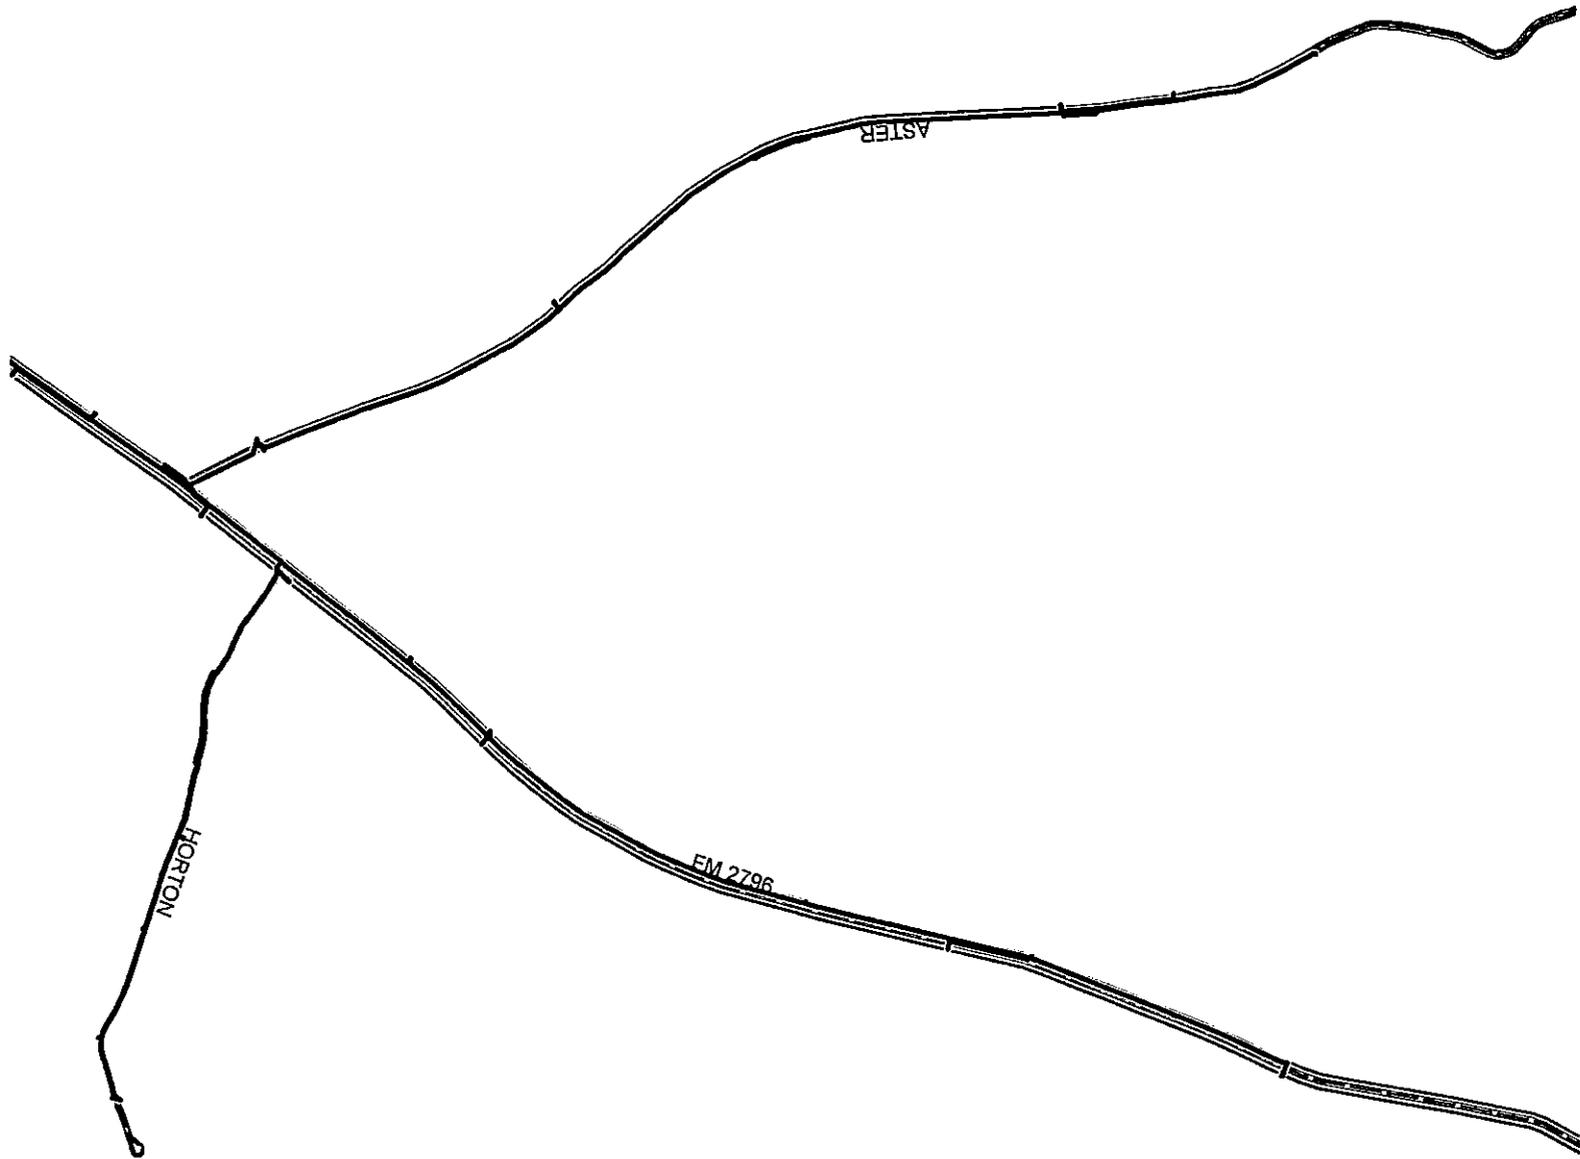



Source: Esri, Maxar, GeoEye, Earthstar Geographics, CNES/Airbus DS, USDA, USGS, AeroGRID, IGN, and the GIS User Community

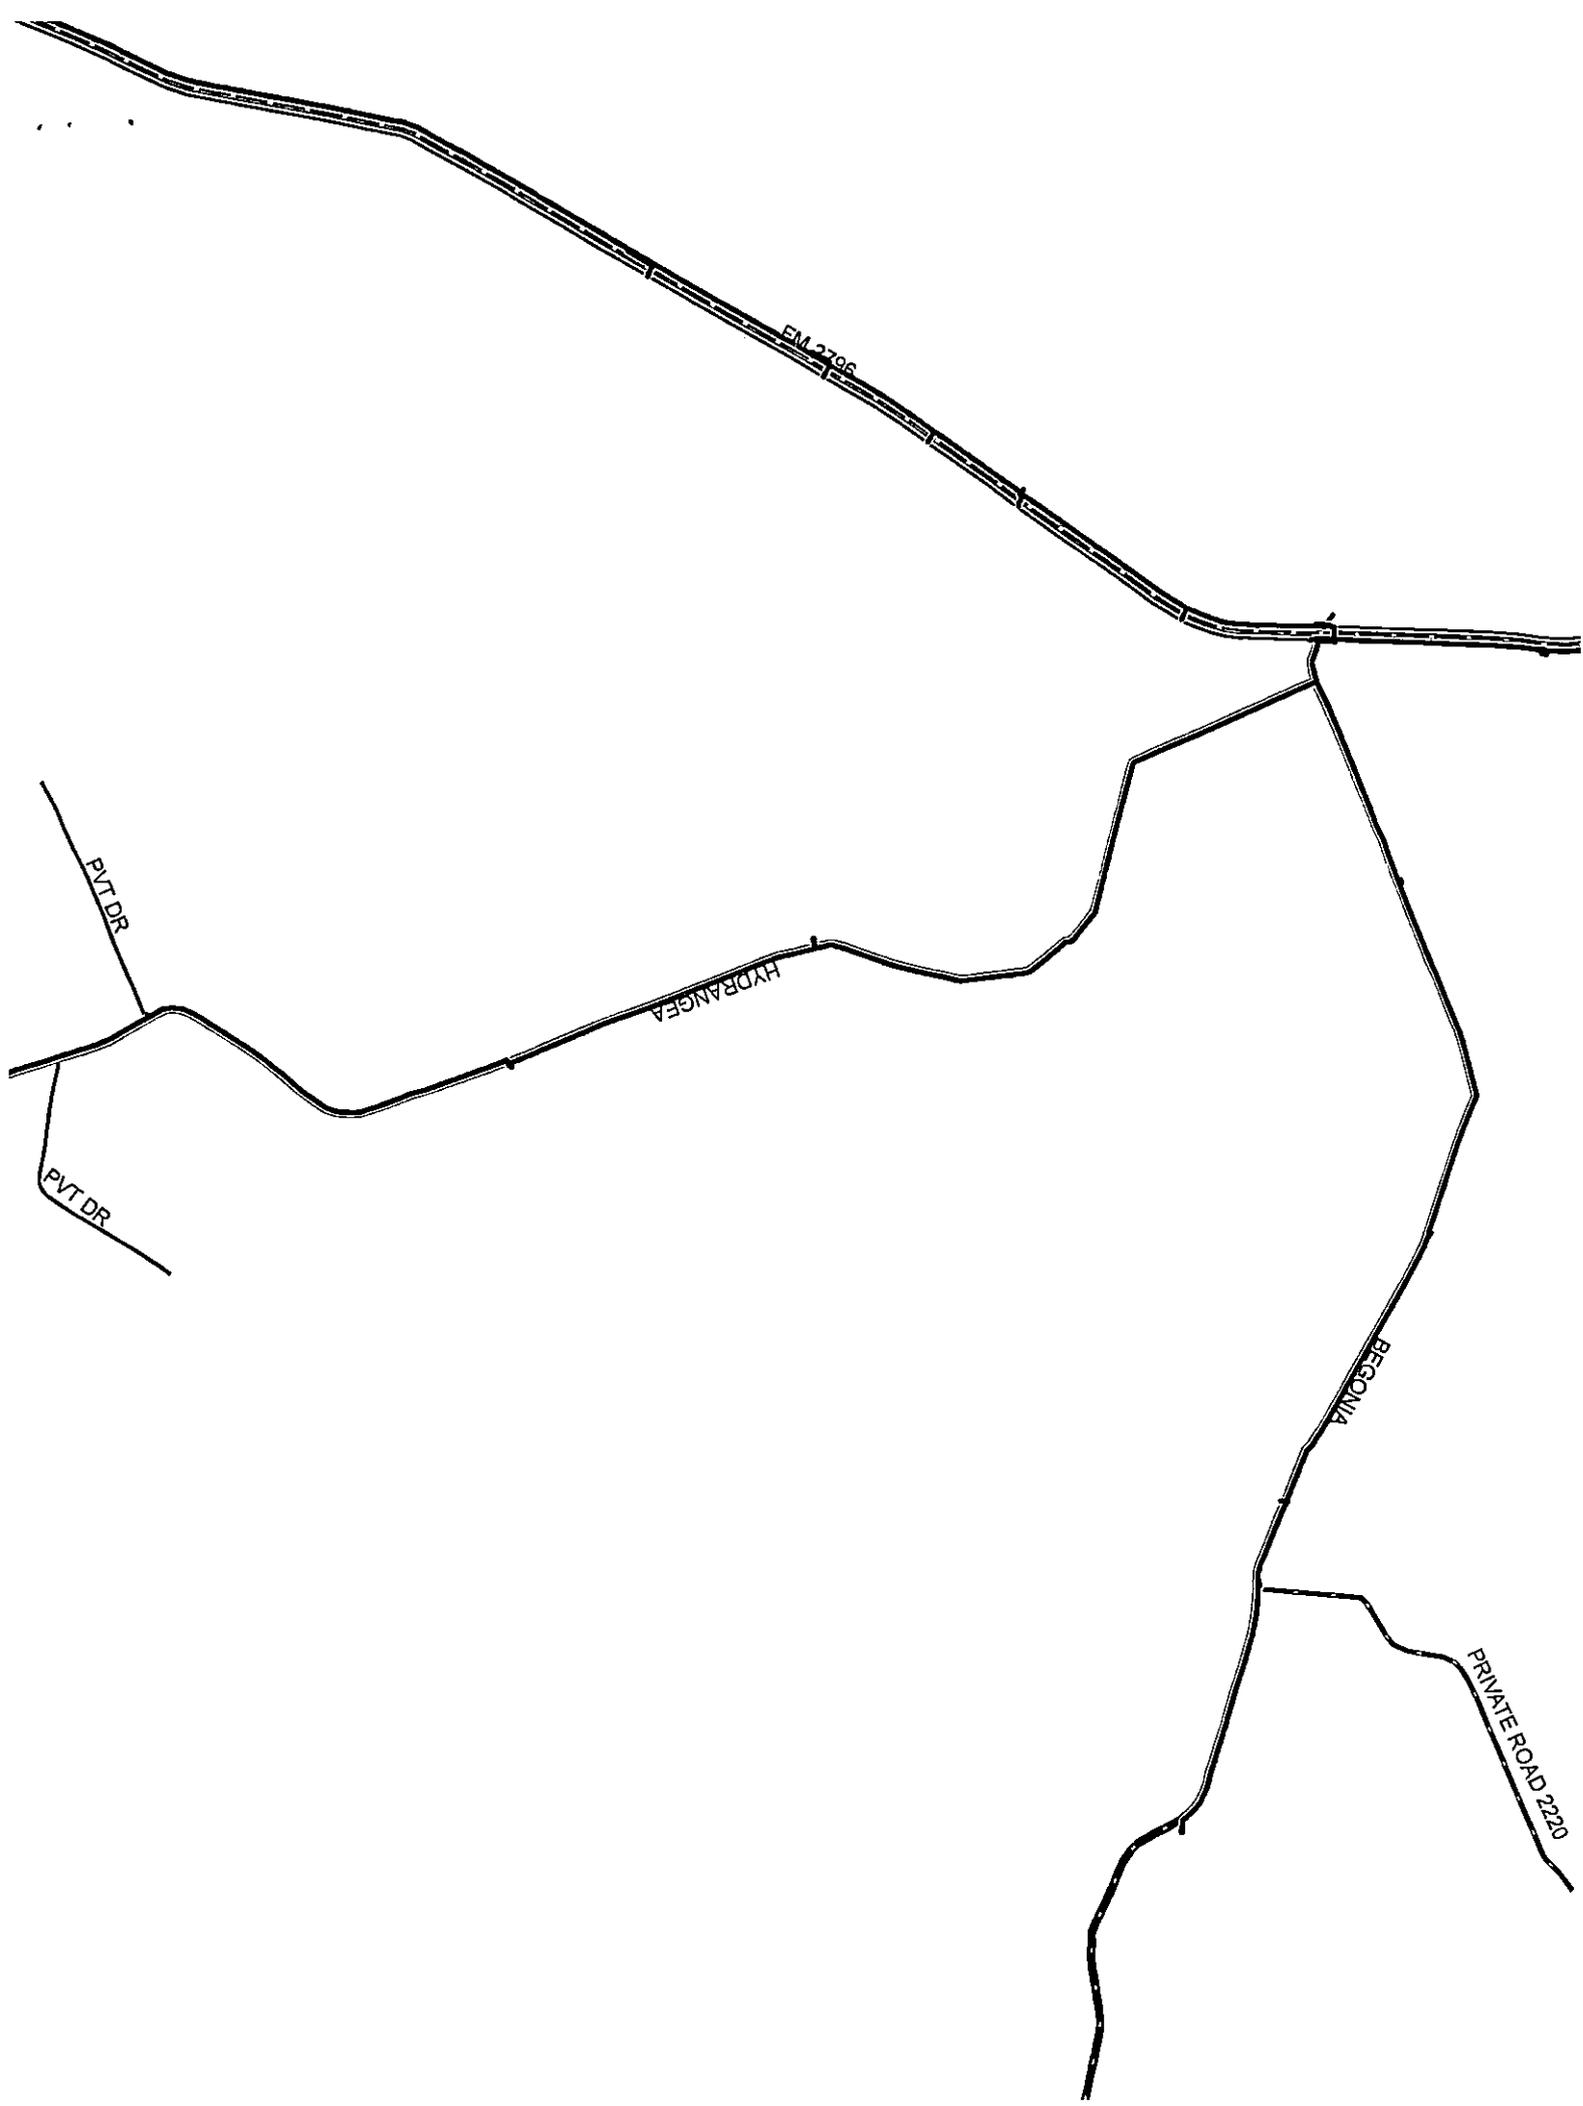

EM 2796

PVT DR

HYDRANGEA

PVT DR

BEGONIA

PRIVATE ROAD 2220



Source: Esri, Maxar, GeoEye, Earthstar Geographics, CNES/Airbus DS, USDA, USGS, AeroGRID, IGN, and the GIS User Community

COUNTY OF UPSHUR }

The undersigned, Raulston Land and Timber, hereinafter referred to as First Party, enters into an agreement with Upshur County Commissioner of Precinct No. 3, Upshur County, and in order to get material to market it is necessary to use a portion of Upshur County roads located in Precinct No. 3, over which Commissioner has jurisdiction and obligation to maintain in good repair, and both parties being aware of possible damage to said roads as a result of hauling on and over same, enter into the following agreement:

1.

First Party agrees to use only that section of (described exact route, direction and miles in tenths)

Elderberry Road – 3.64 miles

2.

First Party agrees to use its vehicles in such a manner as not to block or interfere with other traffic on said road, so that said road will be open to travel by the public at all times.

3.

First Party agrees to grade, maintain and otherwise repair said road, using its own equipment, labor and materials, if any needed, during the duration of time that First Party is logging from lands location in Precinct No. 3, Upshur County.

4.

First Party agrees to put said road back into same condition as it was prior to the commencement of hauling operations on the part of First Party.

5.

First Party agrees to POST PERFORMANCE BOND in the amount of \$-0-, to Upshur County Commissioner's Court to insure performance of agreement.



First Party Signature
Raulston Land and Timber
Keith Barnette

P.O. Box 911

Street or Box

Clarksville, TX 75426

City, State and Zip Code

903-278-7144

Telephone

Joe Lynn Tillery

Timber Tract / Property Owner

Issued by Annette M. Norton Valid 05/09/2022 to
08/09/2022

**PERMIT ISSUED NOT TO EXCEED 90 DAYS
UNLESS OTHERWISE NOTED**

A COPY OF THIS PERMIT MUST BE IN EVERY

SPECIAL ROAD USE AGREEMENT CONTRACT

THE STATE OF TEXAS

KNOW ALL MEN BY THESE PRESENTS

COUNTY OF UPSHUR

The undersigned, Boss Oil Field, hereinafter referred to as First Party, enters into an agreement with Upshur County Commissioner of Precinct No.3, Upshur County, and in order to get material to market it is necessary to use a portion of Upshur County roads located in Precinct No. 3, over which Commissioner has jurisdiction and obligation to maintain in good repair; and both parties being aware of possible damage to said roads as a result of hauling on and over same, enter into the following agreement:

1.

First Party agrees to use only that section of (described exact route, direction and miles in lengths)

From State Highway 155 to Persimmon Road traveling .25 of a mile, then turning left onto Weeping Willow Road, traveling .70 of a mile staying on the right, going .20 of a mile on to the location on the left.

2.

First Party agrees to use its vehicles in such a manner as not to block or interfere with other traffic on said road, so that said road will be open to travel by the public at all times.

3.

First Party agrees to grade, maintain and otherwise repair said road, using its own equipment, labor and materials, if any needed, during the duration of time that First Party is hauling a drilling rig from lands location in Precinct No. 3, Upshur County.

4.

First Party agrees to put said road back into same condition as it was prior to the commencement of hauling operations on the part of First Party.

5.

First Party agrees to POST PERFORMANCE BOND in the amount of \$-0-, to Upshur County Commissioner's Court to insure performance of agreement.

6.

~~Nothing herein shall be construed as a waiver by the Commissioner of the authority granted him by Article 6716, V.A.C.S., but the rights and authority granted the Commissioner by the terms of Article 6716, V.A.C.S., are expressly reserved by the Commissioner in the event First Party fails to abide by the conditions above set forth.~~

Clyde Cunningham
Clyde Cunningham
First Party Signature

P.O. Box 166

Street or Box

Palestine, TX 75802

City, State and Zip Code

903-538-2278

Telephone

Timber Tract / Property Owner

Issued by Annette M. Norton, Valid May 3, 2022 to August 3, 2022

PERMIT ISSUED NOT TO EXCEED 90 DAYS UNLESS OTHERWISE NOTED

A COPY OF THIS PERMIT MUST BE IN EVERY TRUCK BEING USED

*****A TEMPORARY CULVERT MUST BE INSTALLED IN DITCH BEING USED FOR ACCESS TO LAND*****

SCANDIUM

903-680-8345

5/2/2022

Scan Victory	USA COTHROM UNIT A10 10H	Scheduled: 3/23/22	Tony Hangel	Kwinty Pickett
430-562-8462	N 31.7477 W -93.9346		SHELBY, CO.	(Ark-La-Tex)
From the intersection of TX 67 and FM 117 in Shelbyville, TX take 417 East for 1.3 miles. Veer Right on FM 2694 and go 6.5 miles to TX 139. Turn Right (South). Go 2.5 miles to FM 2747. Turn Right (West) for 2 miles. Lease road is on the right side of the road. NEXT RIG MOVE:				
Scan Discoverer	STATE WHITE ROCK 2H	Scheduled: 4/28/22	Travis Ball	Trinity Thompson
281-746-9653	N 31.86910 W-103.90293		REEVES, CO.	(Permian Basin)
FROM ORLA TX GO NORTH ON HWY 289 2.7 MILES AND TURN RIGHT ON CR 447 (RED BLUFF LAKE RD) AND GO 1.3 MILES AND TURN RIGHT ON LEASE ROAD AND FOLLOW RIG SIGNS NEXT RIG MOVE: 40' walk forward.				
Scan Spirit	Miller Clara Brian 2h	Scheduled: 1/24/22	Shawn Baird	Eric Blake
281-606-2279	N 32.0959 W -94.7803		RUSK, CO.	(Ark-La-Tex)
From the Intersection of 259 and 79 in Henderson, go south on 259 3.2 miles and turn right onto FM 3310. Go 0.9 miles and turn left onto CR 314. Go 0.9 miles and turn right onto Clara Miller location road. Follow road 0.5 miles to location. NEXT RIG MOVE: From Intersection of 80 and 155 in Big Sandy, go north on 155 for 4.1 miles. Turn right onto persimmon road. Go .25 miles, turn left onto weeping willow road. Go .7 miles stay right on weeping willow. Go .2 miles to location road on left.				
Scan Cross		Scheduled:	James Manderud	Eric Anderson
903-204-4209	N W-			
@ Tyler Yard NEXT RIG MOVE:				
Scan Texas	UL Yellowzall East 21-217 WA 9H	Scheduled: 4/16/22	Joey Dover	Richard Dyer
903-650-8477	N 31.71292 W -103.23732		WINKLER, CO.	(Permian Basin)
@ The Intersection of Ranch Road 2355 and TX 115, in Poyote, TX, head WEST on Ranch Road 2355 for 9.6 miles to a lease road on the Right (North), just before large white tank. Turn Right (North) for 6.4 miles to lease road on the Right (East). Turn Right for 1.5 miles to 5-way intersection, go East for 1.7 miles. Turn Left (North) for 0.4 miles. Turn Right (northeast) for 0.9 miles to location. NEXT RIG MOVE: Walk 30'				
Scan Patriot	CLETUS 28 21 FED WCA COM 2H	Scheduled: 4/27/22	Mitchell Clemens	John Williams
903-205-8999	N 32.2681 W -104.2923		LEA, CO.	(NM) (Permian Basin)
FROM US HWY 62-180 & CR 771 (SKINNER RD), GO SOUTH ON US HWY 62/180 - 0.2 MILE, TURN RIGHT ON CALICHE ROAD, GO NORTHEAST 0.1 OF A MILE, TURN LEFT & GO SOUTH 0.16 OF A MILE TO THE NORTHEAST TO LOCATION. NEXT RIG MOVE:				
Scan Liberty	J. Brady - Tatum A 1H	Scheduled: 3/9/22	Jon Bruce Trotter	Eric Anderson
281-766-4976	N 32.09299 W -94.60193		PANOLA, CO.	(Ark-La-Tex)
At the Intersection of SW Loop 436/TX hwy 149 in Carthage and TX-315, travel 15.3 miles SW on HWY 315. Location on the right at the Rusk and Panola county line. NEXT RIG MOVE: Walk back 20'				
Scan Star	RAM 2-11 FED COM 2B5-9H	Scheduled: 4/6/22	Jose Lopez	Eric Anderson
281-742-0874	N 32.6958 W -103.6291		LEA, CO.	(NM) (Permian Bas.)
FROM INTERSECTION OF 62/180 & NW COUNTY RD IN HOBBS NM, DRIVE 26.5 MILES WEST TOWARDS CARLSBAD, TURN RIGHT (NORTH) ONTO SMITH RANCH ROAD. DRIVE 2.1 MILES TURN LEFT ON LEASE RD. GO 1.6 MILES AT (V) TURN RIGHT, DRIVE 3.1 MILES TO (T), TURN RIGHT AND DRIVE TO LOCATION. NEXT RIG MOVE: FROM INTERSECTION OF 62/180 & NW COUNTY RD IN HOBBS NM, DRIVE 26.5 MILES WEST TOWARDS CARLSBAD, TURN RIGHT (NORTH) ONTO SMITH RANCH ROAD. DRIVE 2.2 MILES TURN LEFT ON LEASE RD., GO 0.5 MILES TURN LEFT ON TO LOCATION ROAD, DRIVE 1.2 MILES TO LOCATION.				
Scan Vision	STAGECOACH B 27-33-28 W0 2H	Scheduled: 4/6/22	Lance Darnent	Eric Anderson
281-397-3747	N 31.80147 W -105.26113		WINKLER, CO.	(Permian Basin)
From the intersection of FM 1232 and HWY 302, Travel WEST on HWY 302 for 2.9 Miles. Turn NORTH for 0.1 Miles the turn WEST on Two Track Road for 0.2 Miles edge of cleared off pad. NEXT RIG MOVE: Walk to Stagecoach 2H.				
Scan Quest	GREEN Beret FED COM 802H	Scheduled: 4/14/22	Josh Miller	Eric Anderson
281-766-7242	N 32.1454 W -103.428		LEA, CO	(NM) (Permian Basin)
OUTSIDE JAL, NM AT THE INTERSECTION OF HWY 18 & HWY 128 IN JAL, NW. TRAVEL WEST FOR APPROX 14 MILES, TURN LEFT (SOUTH) ON LEASE ROAD. TRAVEL 7 MILES AND TURN RIGHT (WEST) AND GO .2 MILES TO LOCATION. (LEASE ROAD IS OFF OF HWY 128 APPROX. .2 MILES EAST OF THE INTERSECTION OF HWY 128 AT BATTLE AXE RD.) NEXT RIG MOVE: 3 miles, down same lease road.				
Scan Titan	Salt Lick B #2LS	Scheduled: 5/1/22	Travis Richardson	Eric Anderson
903-650-8466	N 32.4671 W -101.8609		MARTIN, CO.	(Permian Basin)
From Stanton, TX- go North and HWY 137 for 25 miles. Turn Right onto CR 4450, go 1.3 miles to rig. NEXT RIG MOVE: 25' East				
Scan Legacy	Columbia 1-HB	Scheduled: 3/28/22	Dewayne Harris	Eric Anderson
281-606-0182	N 31.3469 W -94.2919		SAN AUGUSTINE, CO.	(Ark-La-Tex)
From Loop and highway 103 in Luffkin Tx. Go east on HW 103 25 miles to FM 1277 turn right going south for 3 miles to CR 3370 on the right go 2.5 miles to locate on the left. NEXT RIG MOVE:				
Scan Explorer		Scheduled:	Andrew Crump	Eric Anderson
	N W-			
@ Odessa Yard NEXT RIG MOVE:				
From Odessa: (432) 218-4809, From Odessa: Head west on 120 to exit 104 (FM 866 Goldsmith HWY) go North on 866 for 2 miles, yard will be on the East side. Don't follow GPS directions, it will take you to another town. 591 South FM 866, Odessa, TX 79769				
From Odessa: (903) 597-5369, 9395 FM 2767, Tyler, TX From Odessa: (405) 437-0408 R: Manager on duty is Eric Anderson				

85

SPECIAL ROAD USE AGREEMENT CONTRACT

THE STATE OF TEXAS }

KNOW ALL MEN BY THESE PRESENTS:

COUNTY OF UPSHUR }

The undersigned, Watson Wood
hereinafter referred to as First Party, enters into an agreement with Upshur County
Commissioner of Precinct No 2, Upshur County, and in order to get material to market
it is necessary to use a portion of Upshur County roads located in Precinct No. 2, over
which Commissioner has jurisdiction and obligation to maintain in good repair, and both
parties being aware of possible damage to said roads as a result of hauling on and over
same, enter into the following agreement:

1.

First Party agrees to use only that section of (described exact route, direction and miles in tenths)

NASTURFIONE Rd .35 mile to F.M 1649

2.

First Party agrees to use its vehicles in such a manner as not to block or interfere with
other traffic on said road, so that said road will be open to travel by the public at all
times.

3.

First Party agrees to grade, maintain and otherwise repair said road, using its own
equipment, labor and materials, if any needed, during the duration of time that First Party
is hauling logs from lands location in Precinct No. 2 Upshur County.

4.

First Party agrees to put said road back into same condition as it was prior to the
commencement of hauling operations on the part of First Party.

5.

First Party agrees to POST PERFORMANCE BOND in the amount of \$-0-, to Upshur
County Commissioner's Court to insure performance of agreement.

6.

Nothing herein shall be construed as a waiver by the Commissioner of the authority
granted him by Article 6716, V.A.C.S., but the rights and authority granted the
Commissioner by the terms of Article 6716, V.A.C.S., are expressly reserved by the
Commissioner in the event First Party fails to abide by the conditions above set forth.

Greg Anthony - Greg Anthony - FORESTER
First Party Signature

Box 810
Street or Box

Linden TX 75563
City, State and Zip Code

903 - 756 - 7381
Telephone

North Morgan
Timber Tract / Property Owner


4-21-2022 - 7-21-2022

Issued by Lisa Tefteller ___ Valid

PERMIT ISSUED NOT TO EXCEED 90 DAYS UNLESS OTHERWISE NOTED

COPY OF THIS PERMIT MUST BE IN EVERY TRUCK BEING USED

*****A TEMPORARY CULVERT MUST BE INSTALLED IN DITCH BEING
USED FOR ACCESS TO LAND*****

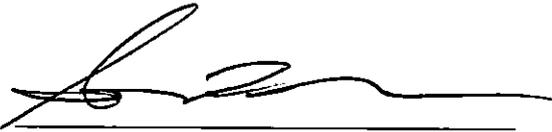

First Party Signature
Ward Timber
Galen Raper
Procurement Forrester

P.O. Box 360

Street or Box

Linden, TX 75563

City, State and Zip Code

903-756-7700

Telephone


Wilford

Timber Tract / Property Owner

Issued by Annette M. Norton Valid 05/09/2022 to 08/09/2022

PERMIT ISSUED NOT TO EXCEED 90 DAYS UNLESS OTHERWISE NOTED

A COPY OF THIS PERMIT MUST BE IN EVERY TRUCK BEING USED

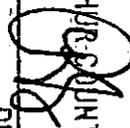FILED
TERRI ROSS
COUNTY CLERK
2022 MAY 16 PM 12:44
UPSHUR COUNTY, TX.
BY 
DEPUTY